

Drawn By:  
Teddy Dowling

Scale: 1/4" = 1'-0"

Print Date: 7.29.2021

Address:

Dowling Homes, LLC  
2346 Oliver Road  
Timmonsville, S.C. 29161  
Phone: 843-665-2816  
teddy@dowlinghomes.co

Deer Run Cottage

Elevations

Dowling Homes, LLC




Front Elevation



Right Elevation



Left Elevation

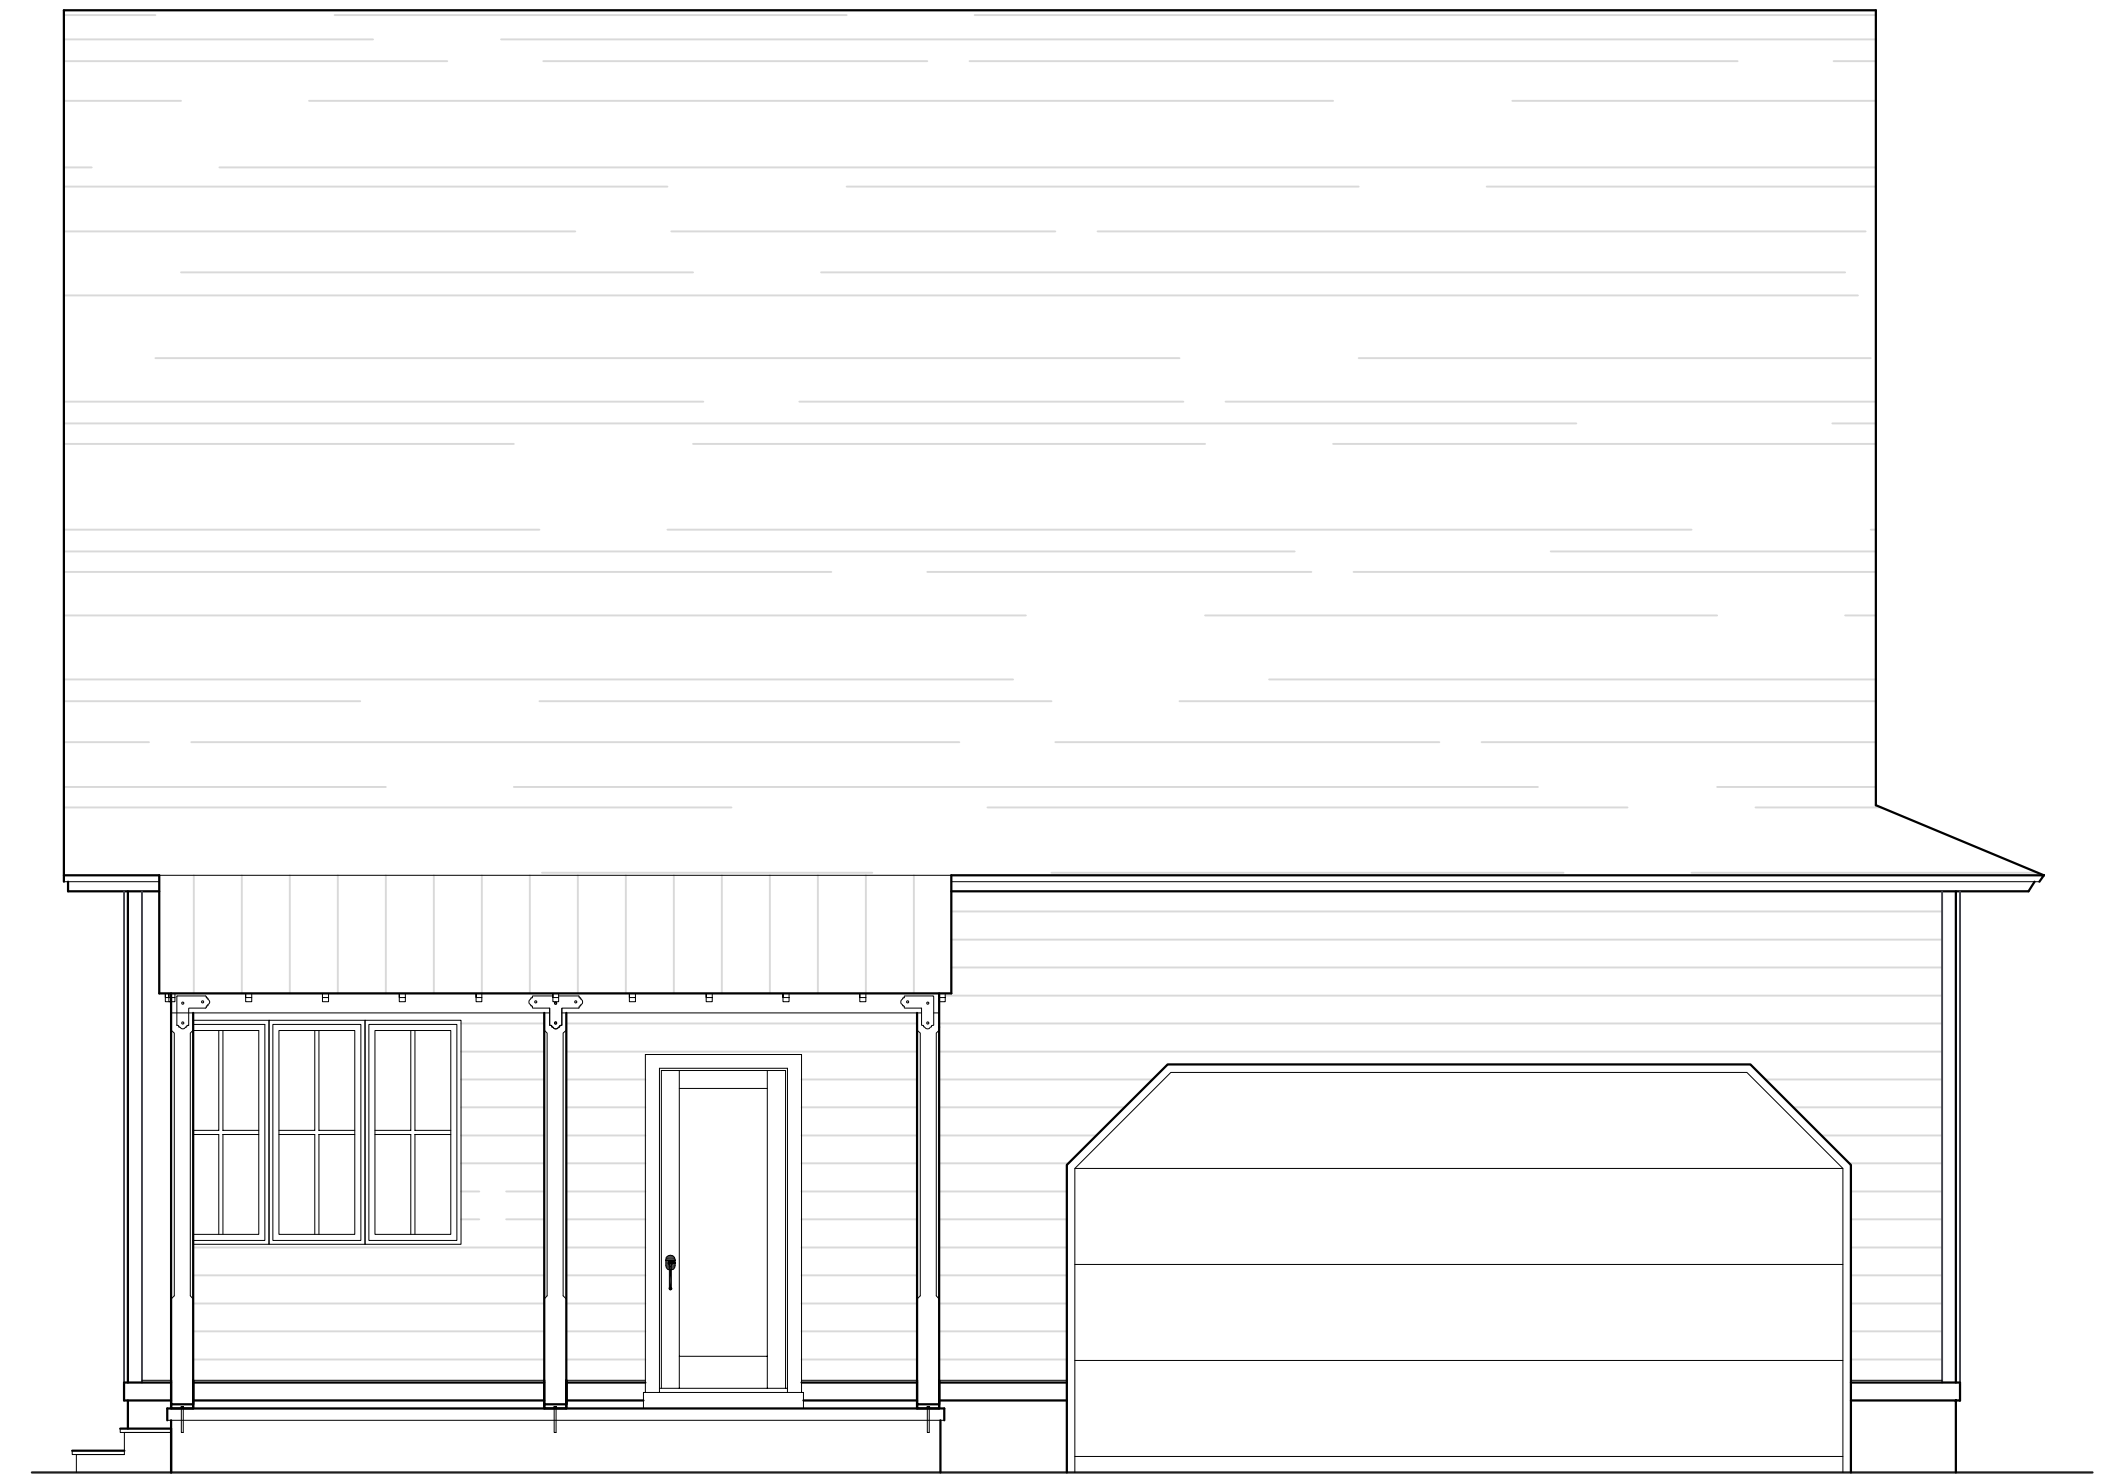

Rear Elevation

Drawn By:  
Teddy Dowling

Scale: 1/4" = 1'-0"

Print Date: 7.29.2021

Address:


Dowling Homes, LLC  
2346 Oliver Road  
Timmonsville, S.C. 29161  
Phone: 843-665-2816  
teddy@dowlinghomes.co

Deer Run Cottage

Plan View


Dowling Homes, LLC

**Floor Space**  
1st floor: 1400 sqft  
2nd floor: 938 sqft  
Total Heated: 2338 sqft  
Front Porch: 192 sqft  
Rear Porch: 160 sqft  
Garage: 425 sqft  
Total Under Roof: 3115 sqft

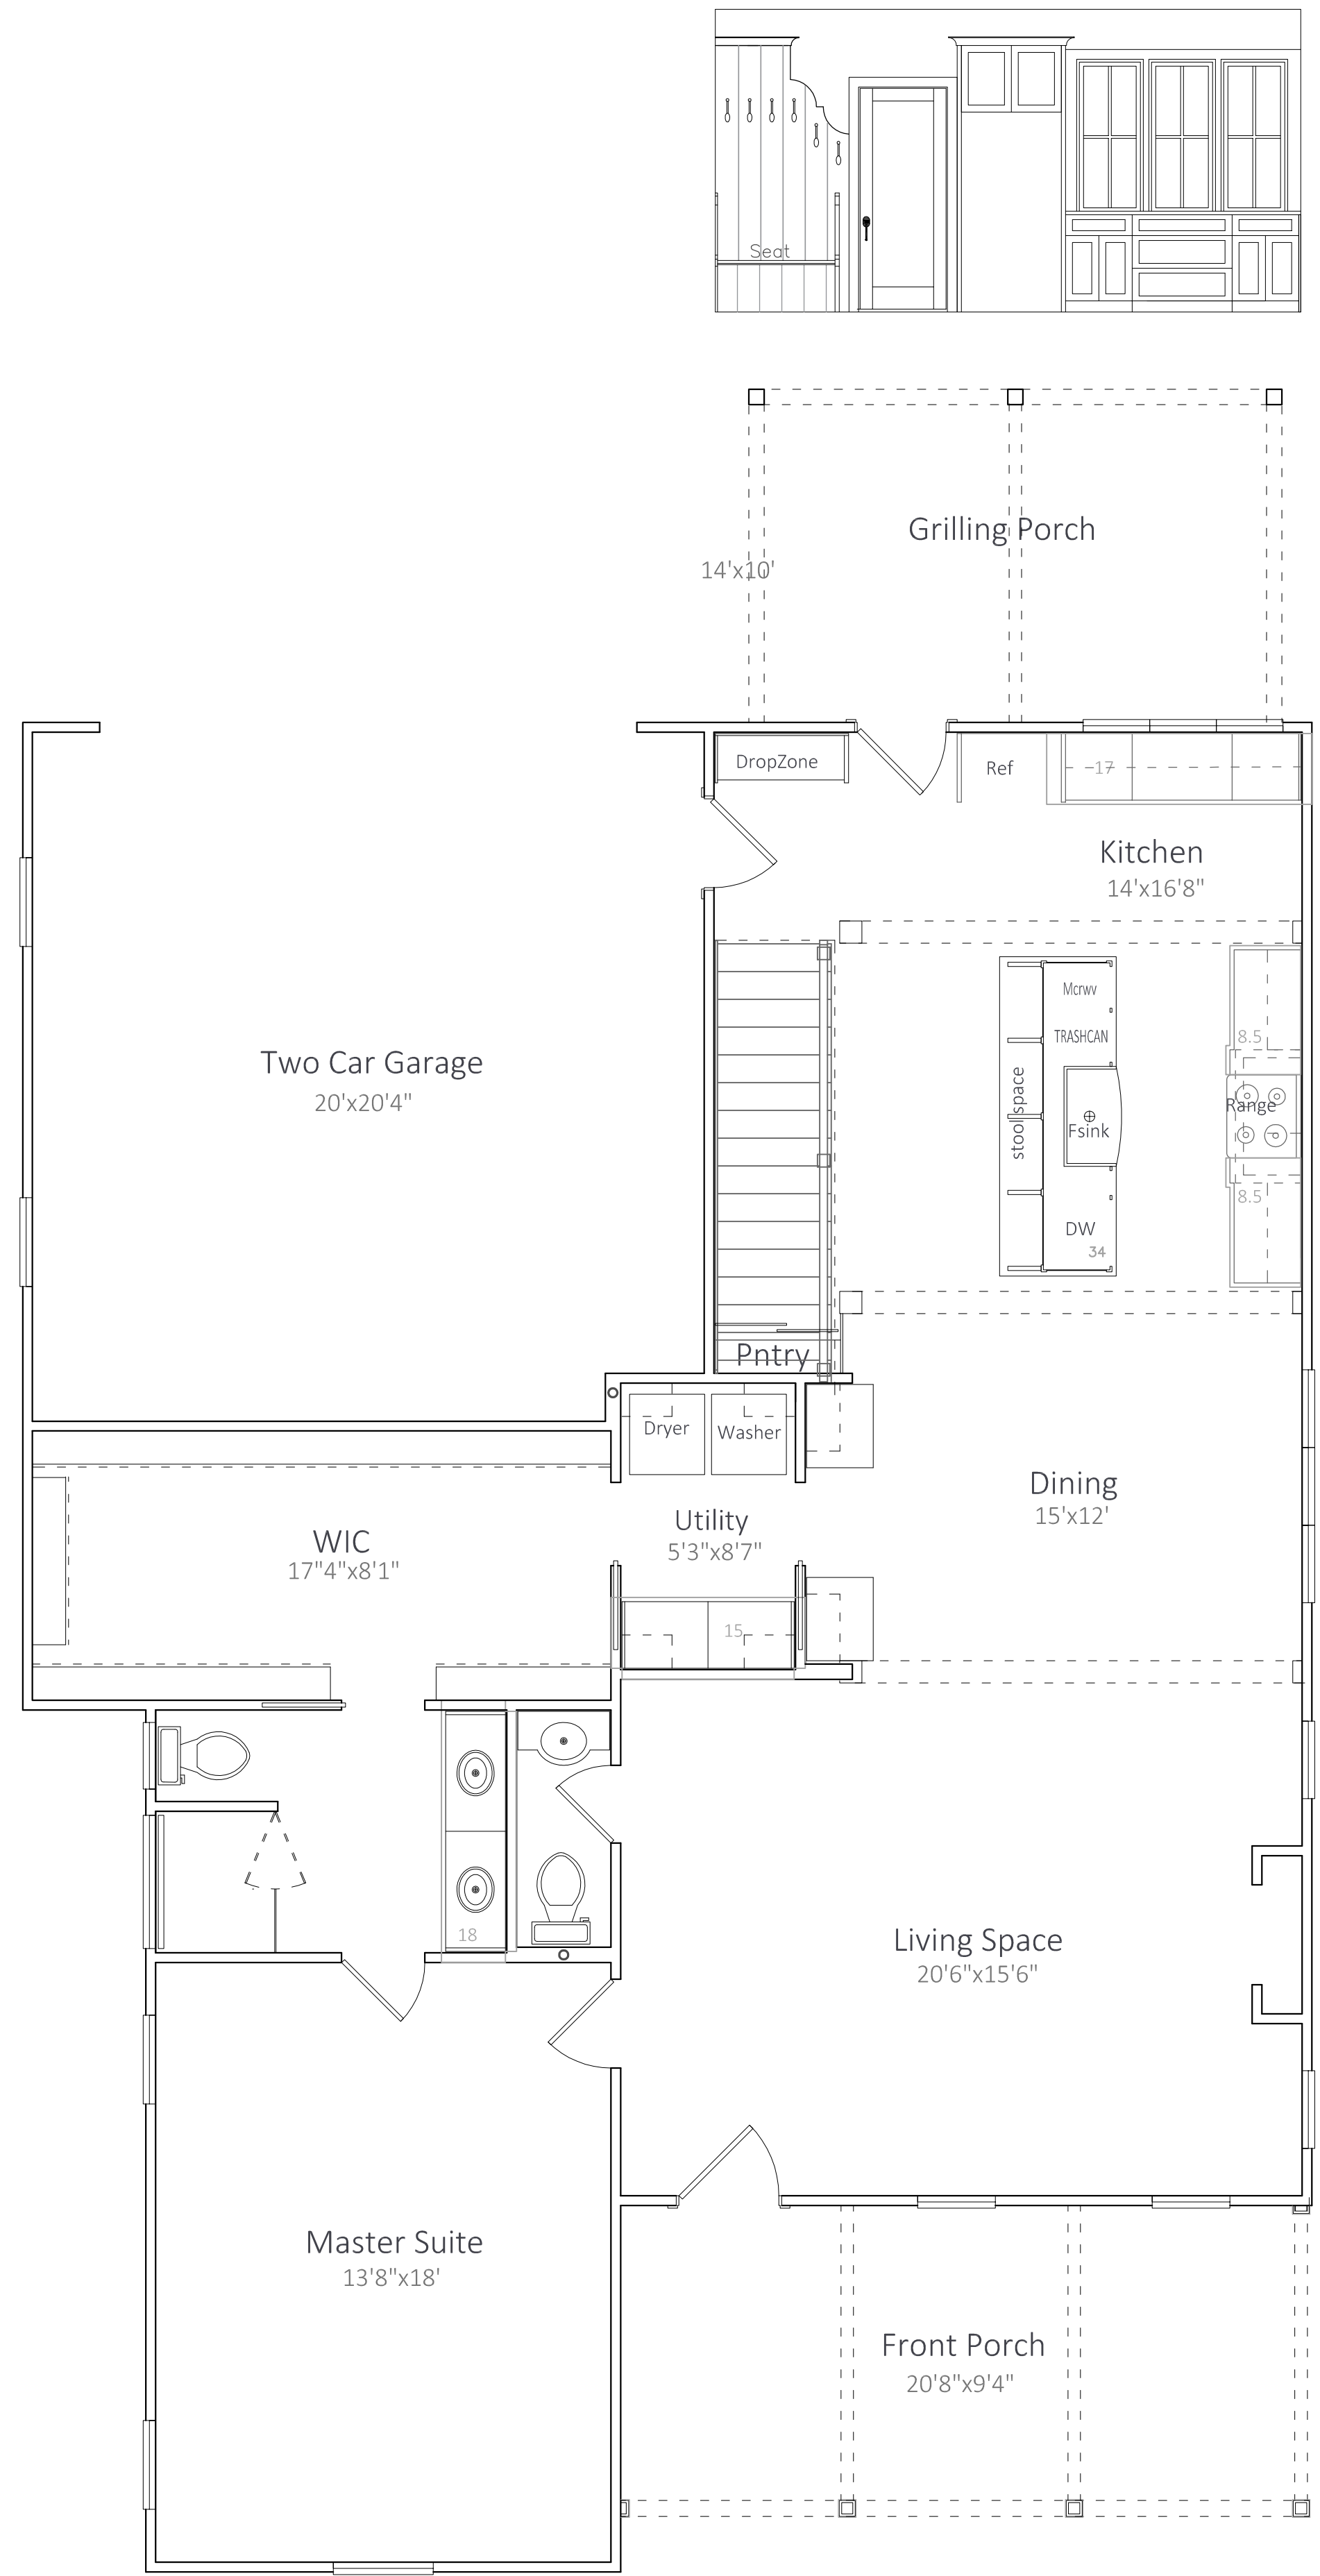

Main Level

1400 sqft

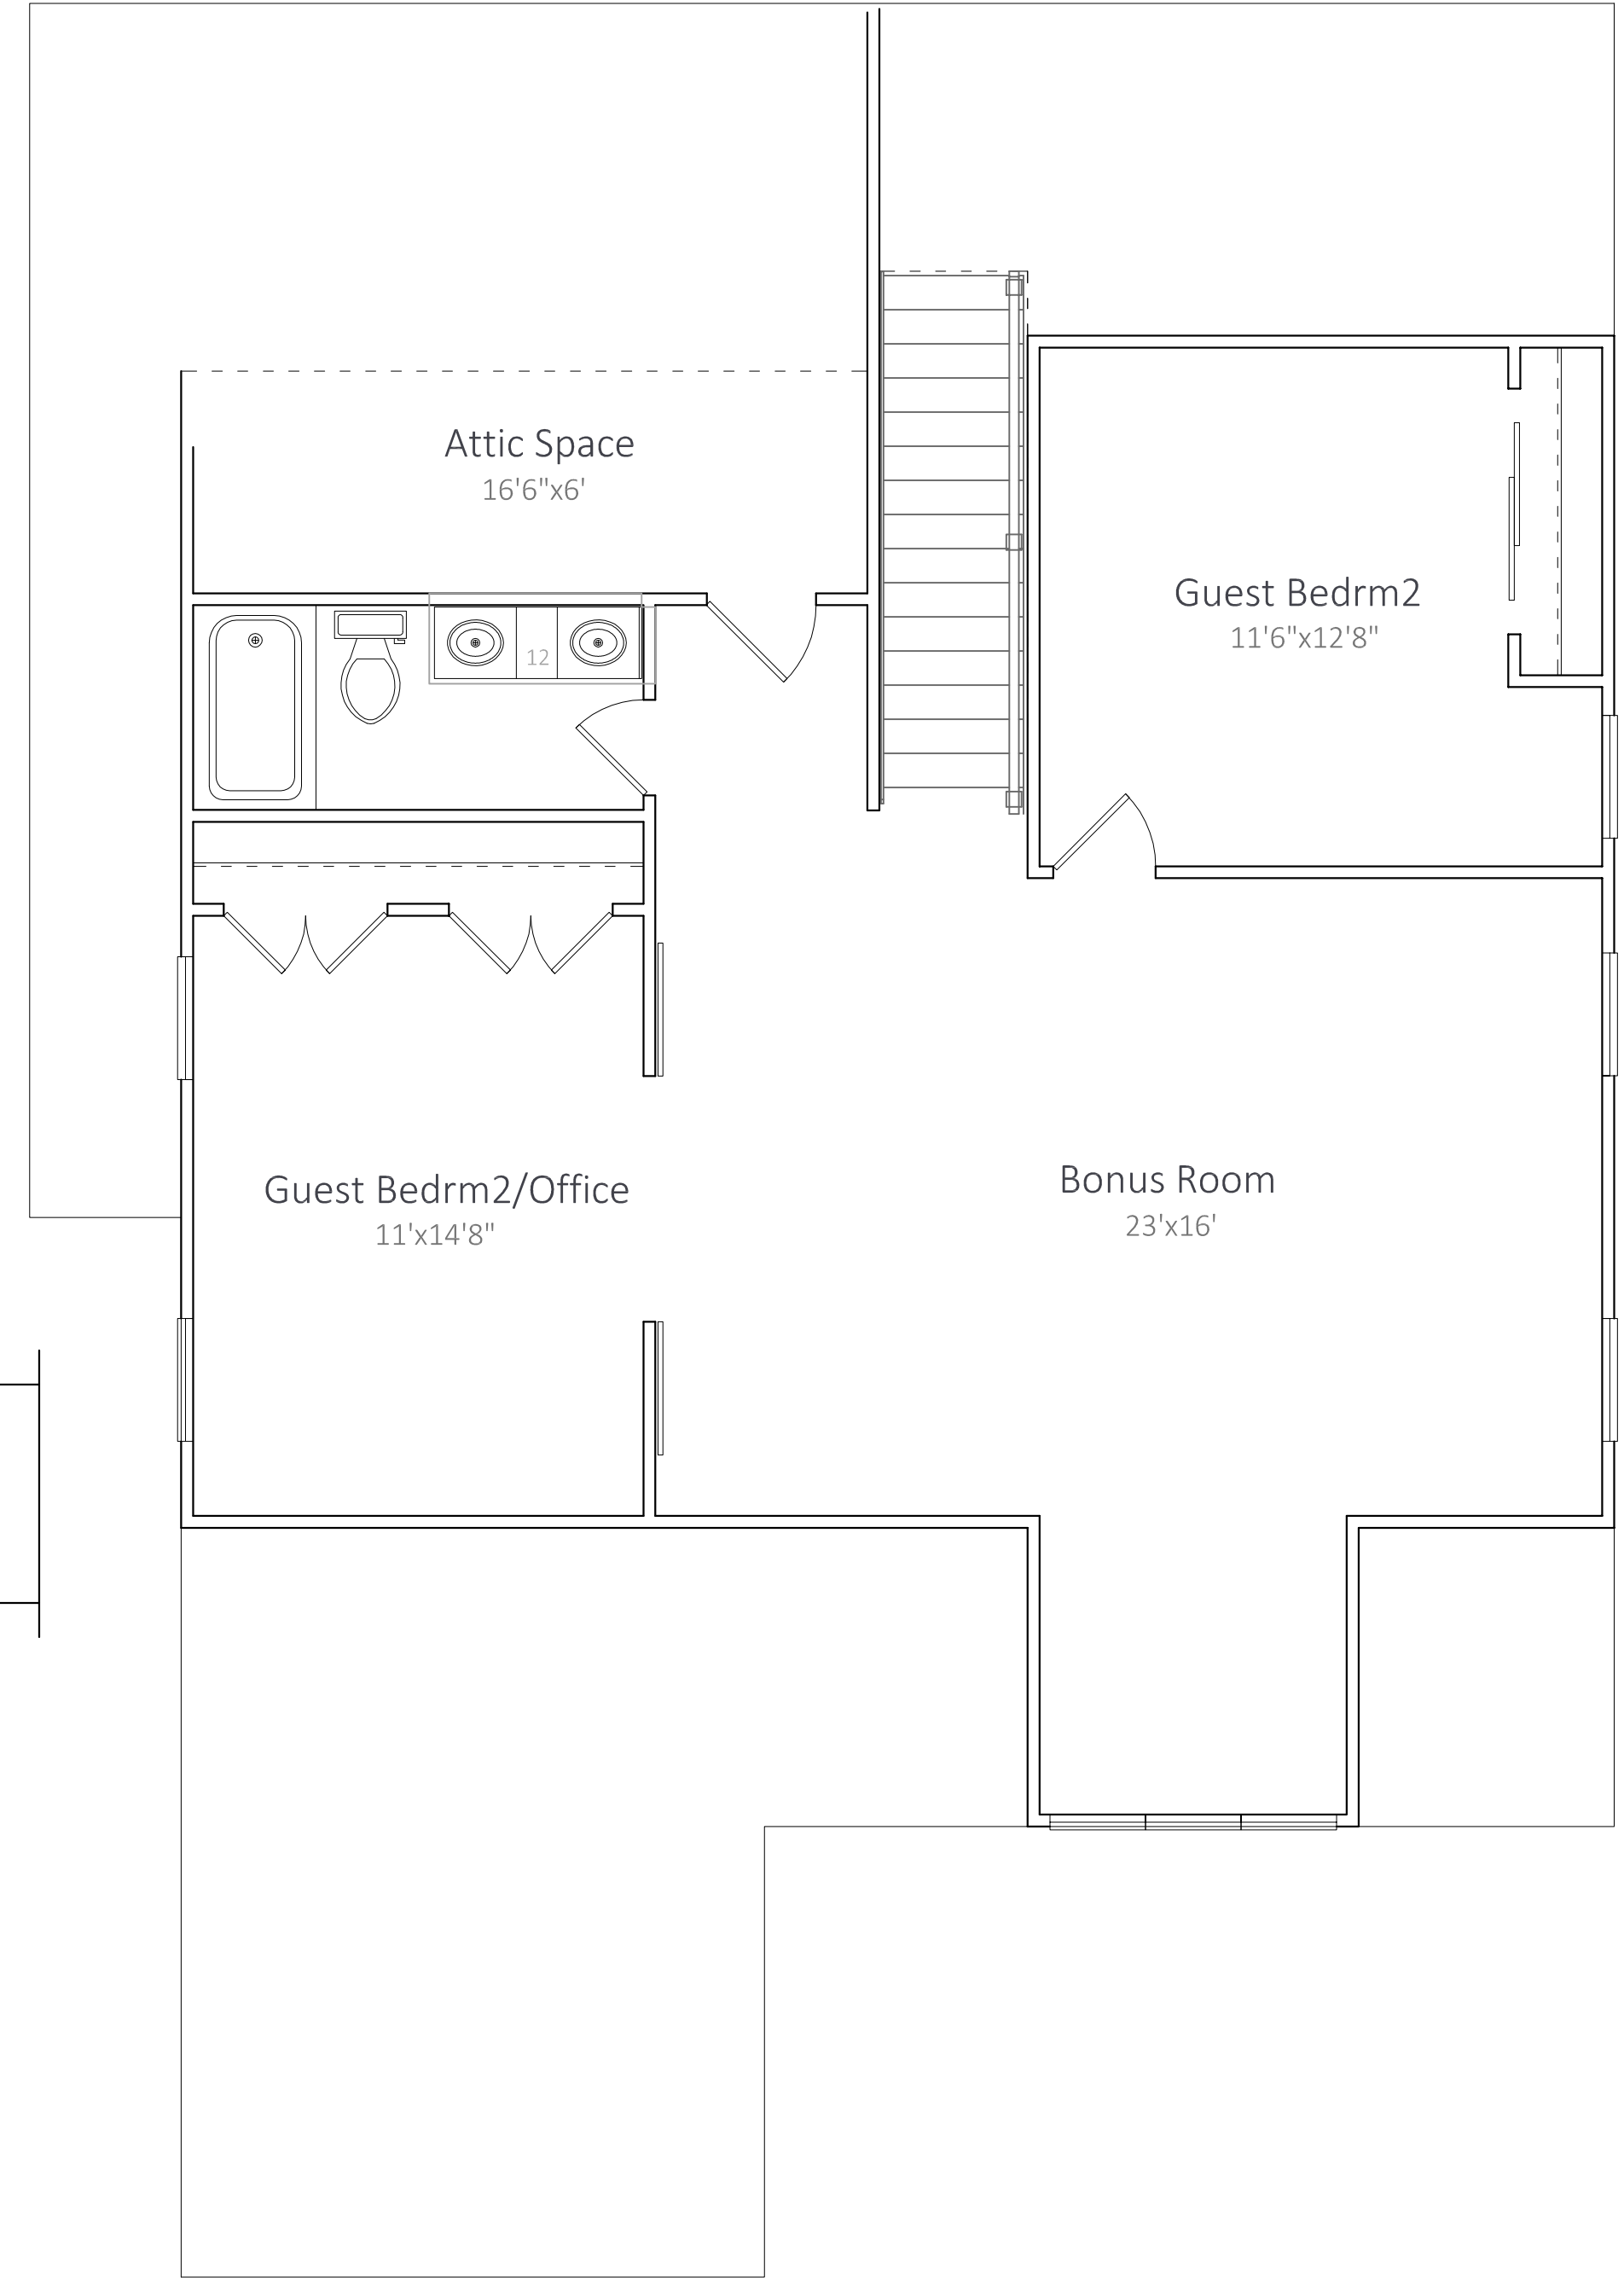

Upper Level

938 sqft

