

Drawn By:
Teddy Dowling

Scale: 1/4" = 1'-0"

Print Date: 12.27.2020

Address:

Dowling Homes, LLC
2346 Oliver Road
Timmonsville, S.C. 29161
Phone: 843-665-2816
teddy@dowlinghomes.co

Dowling Farmhouse Cottage

Elevations

Dowling Homes, LLC



Front Elevation



Right Elevation



Rear Elevation



Left Elevation

Drawn By:
Teddy Dowling

Scale: 1/4" = 1'-0"

Print Date: 12.27.2020

Address:


Dowling Homes, LLC
2346 Oliver Road
Timmonsville, S.C. 29161
Phone: 843-665-2816
teddy@dowlinghomes.co

Dowling Farmhouse Cottage

Plan View


Dowling Homes, LLC

Floor Space	
1st floor:	1150 sqft
2nd floor:	581 sqft
Total Heated:	1731 sqft
Porch:	105 sqft & 392 sqft
Carport:	500 sqft
Total Under Roof:	2728 sqft

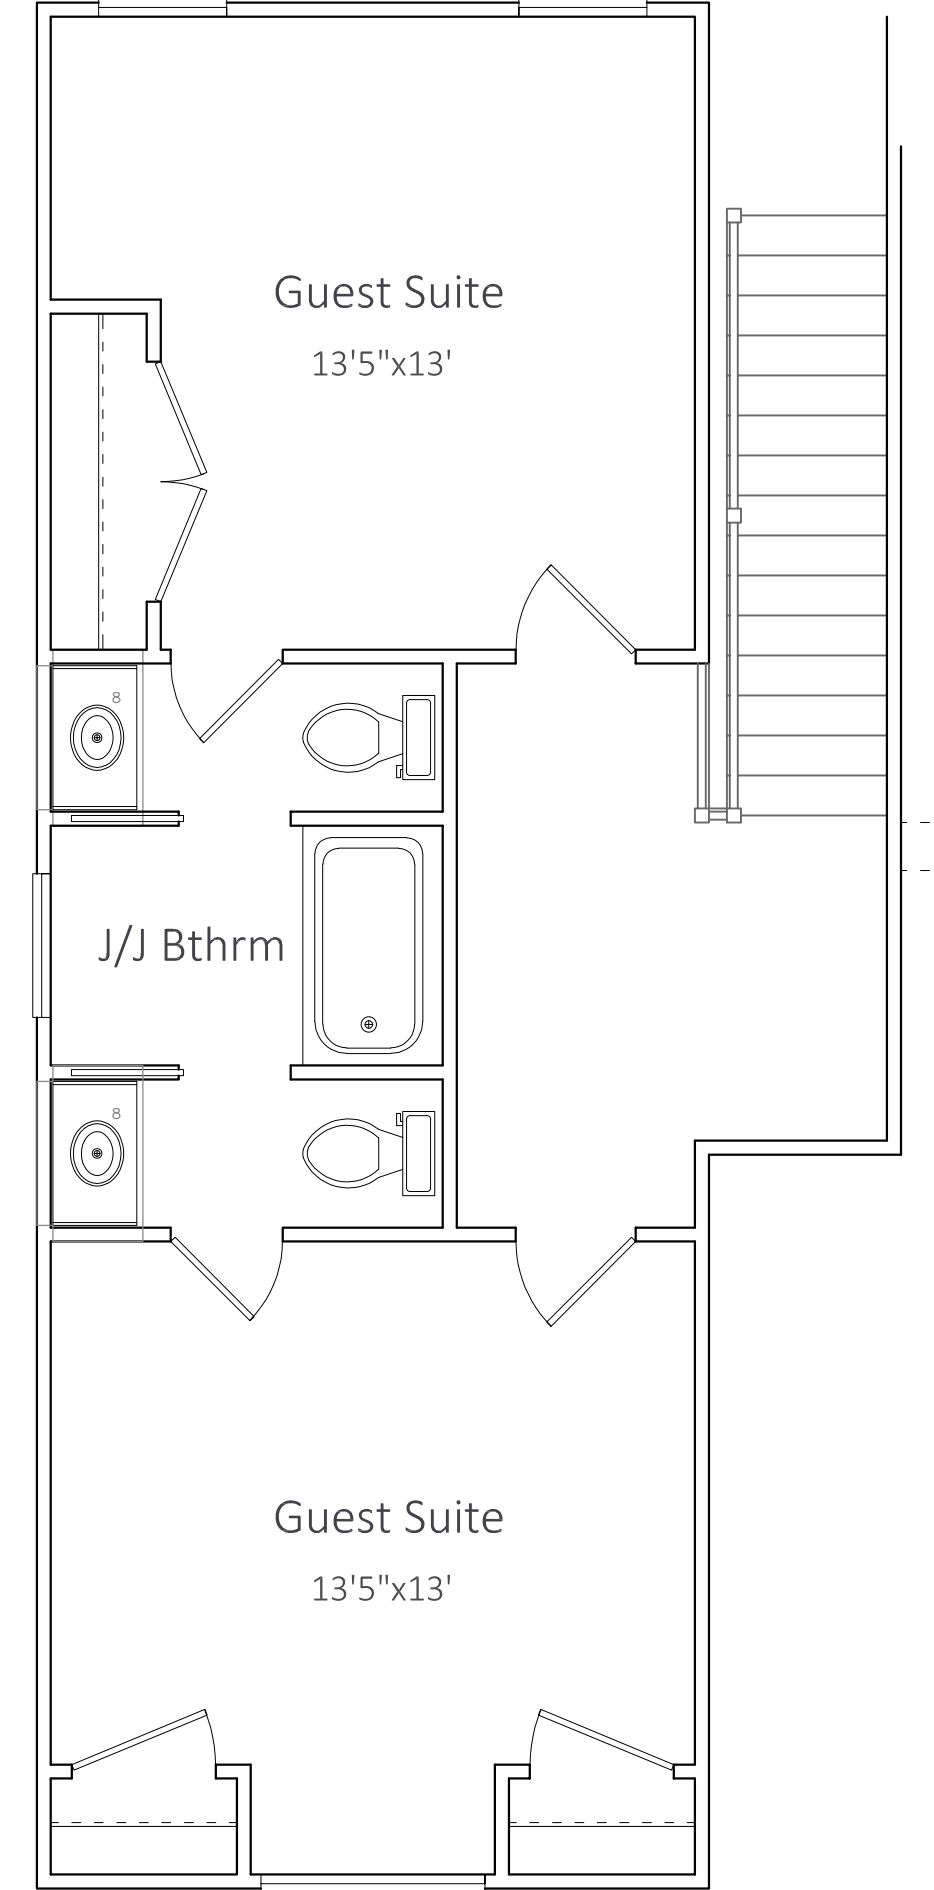

Upper Level

581 sqft

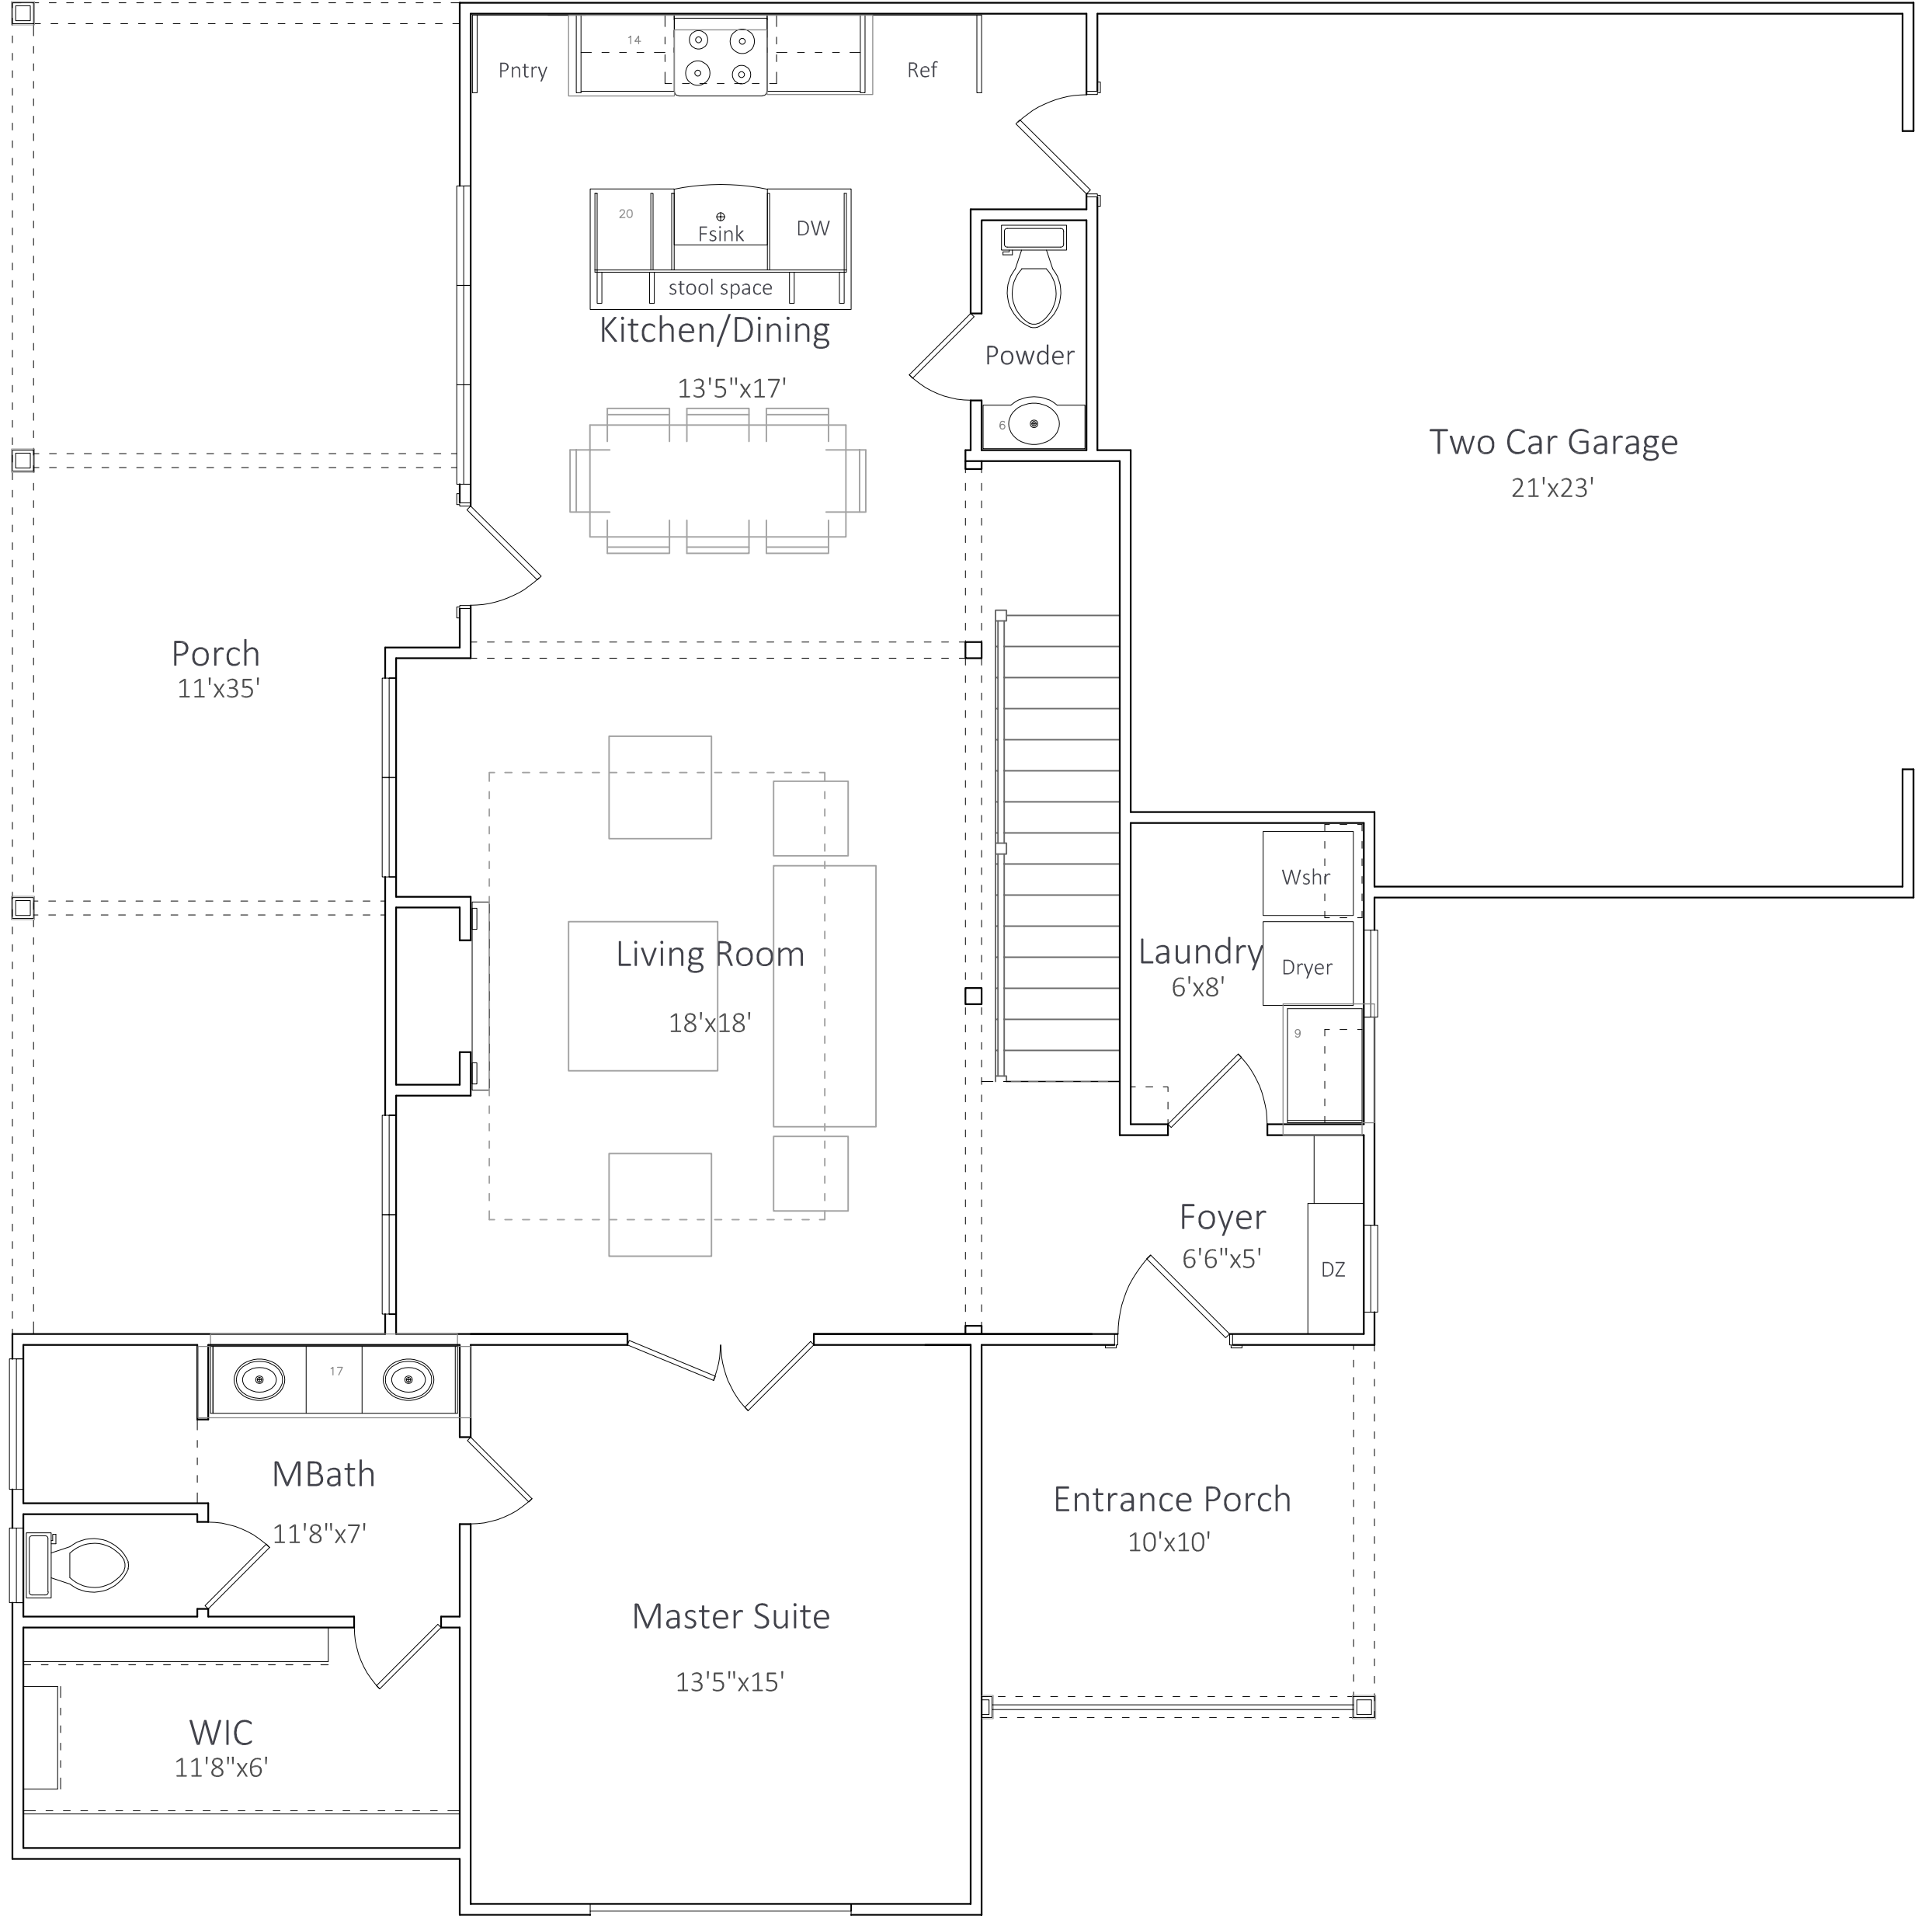

Main Level

1150 sqft