

Drawn By:  
Teddy Dowling  
Scale: 1/4" = 1'-0"  
Print Date: 12.11.21  
Address:

Dowling Homes, LLC  
2346 Oliver Road  
Timmonsville, S.C. 29161  
Phone: 843-665-2816  
teddy@dowlinghomes.co

Jeffries Creek Cottage

Elevations


Dowling Homes, LLC



Left Elevation



Front Elevation

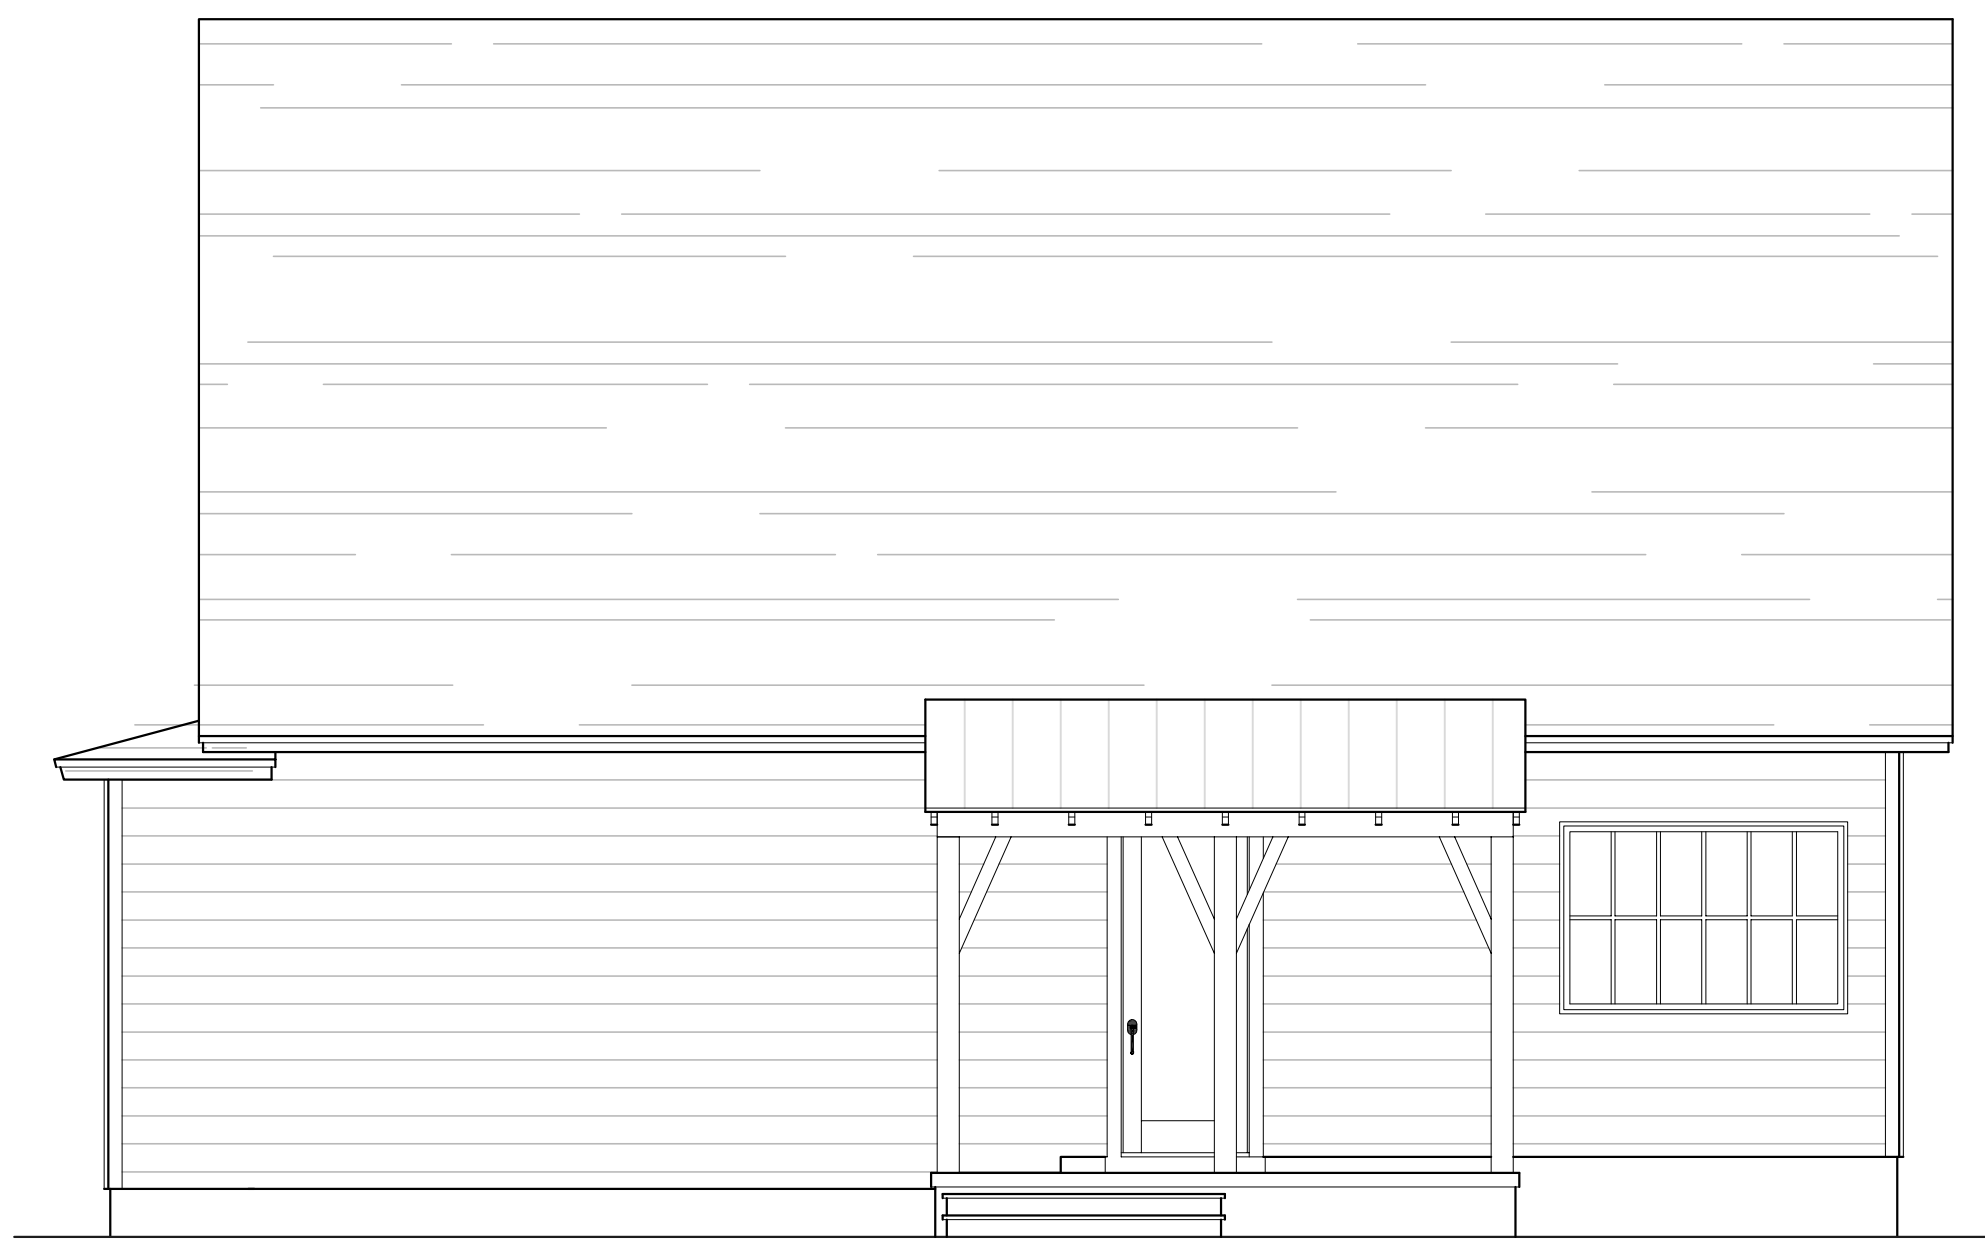

Rear Elevation



Right Elevation

Drawn By:  
Teddy Dowling

Scale: 1/4" = 1'-0"

Print Date: 12.11.21


Address:

Dowling Homes, LLC  
2346 Oliver Road  
Timmonsville, S.C. 29161  
Phone: 843-665-2816  
teddy@dowlinghomes.co


Jeffries Creek Cottage

Plan View

Dowling Homes, LLC

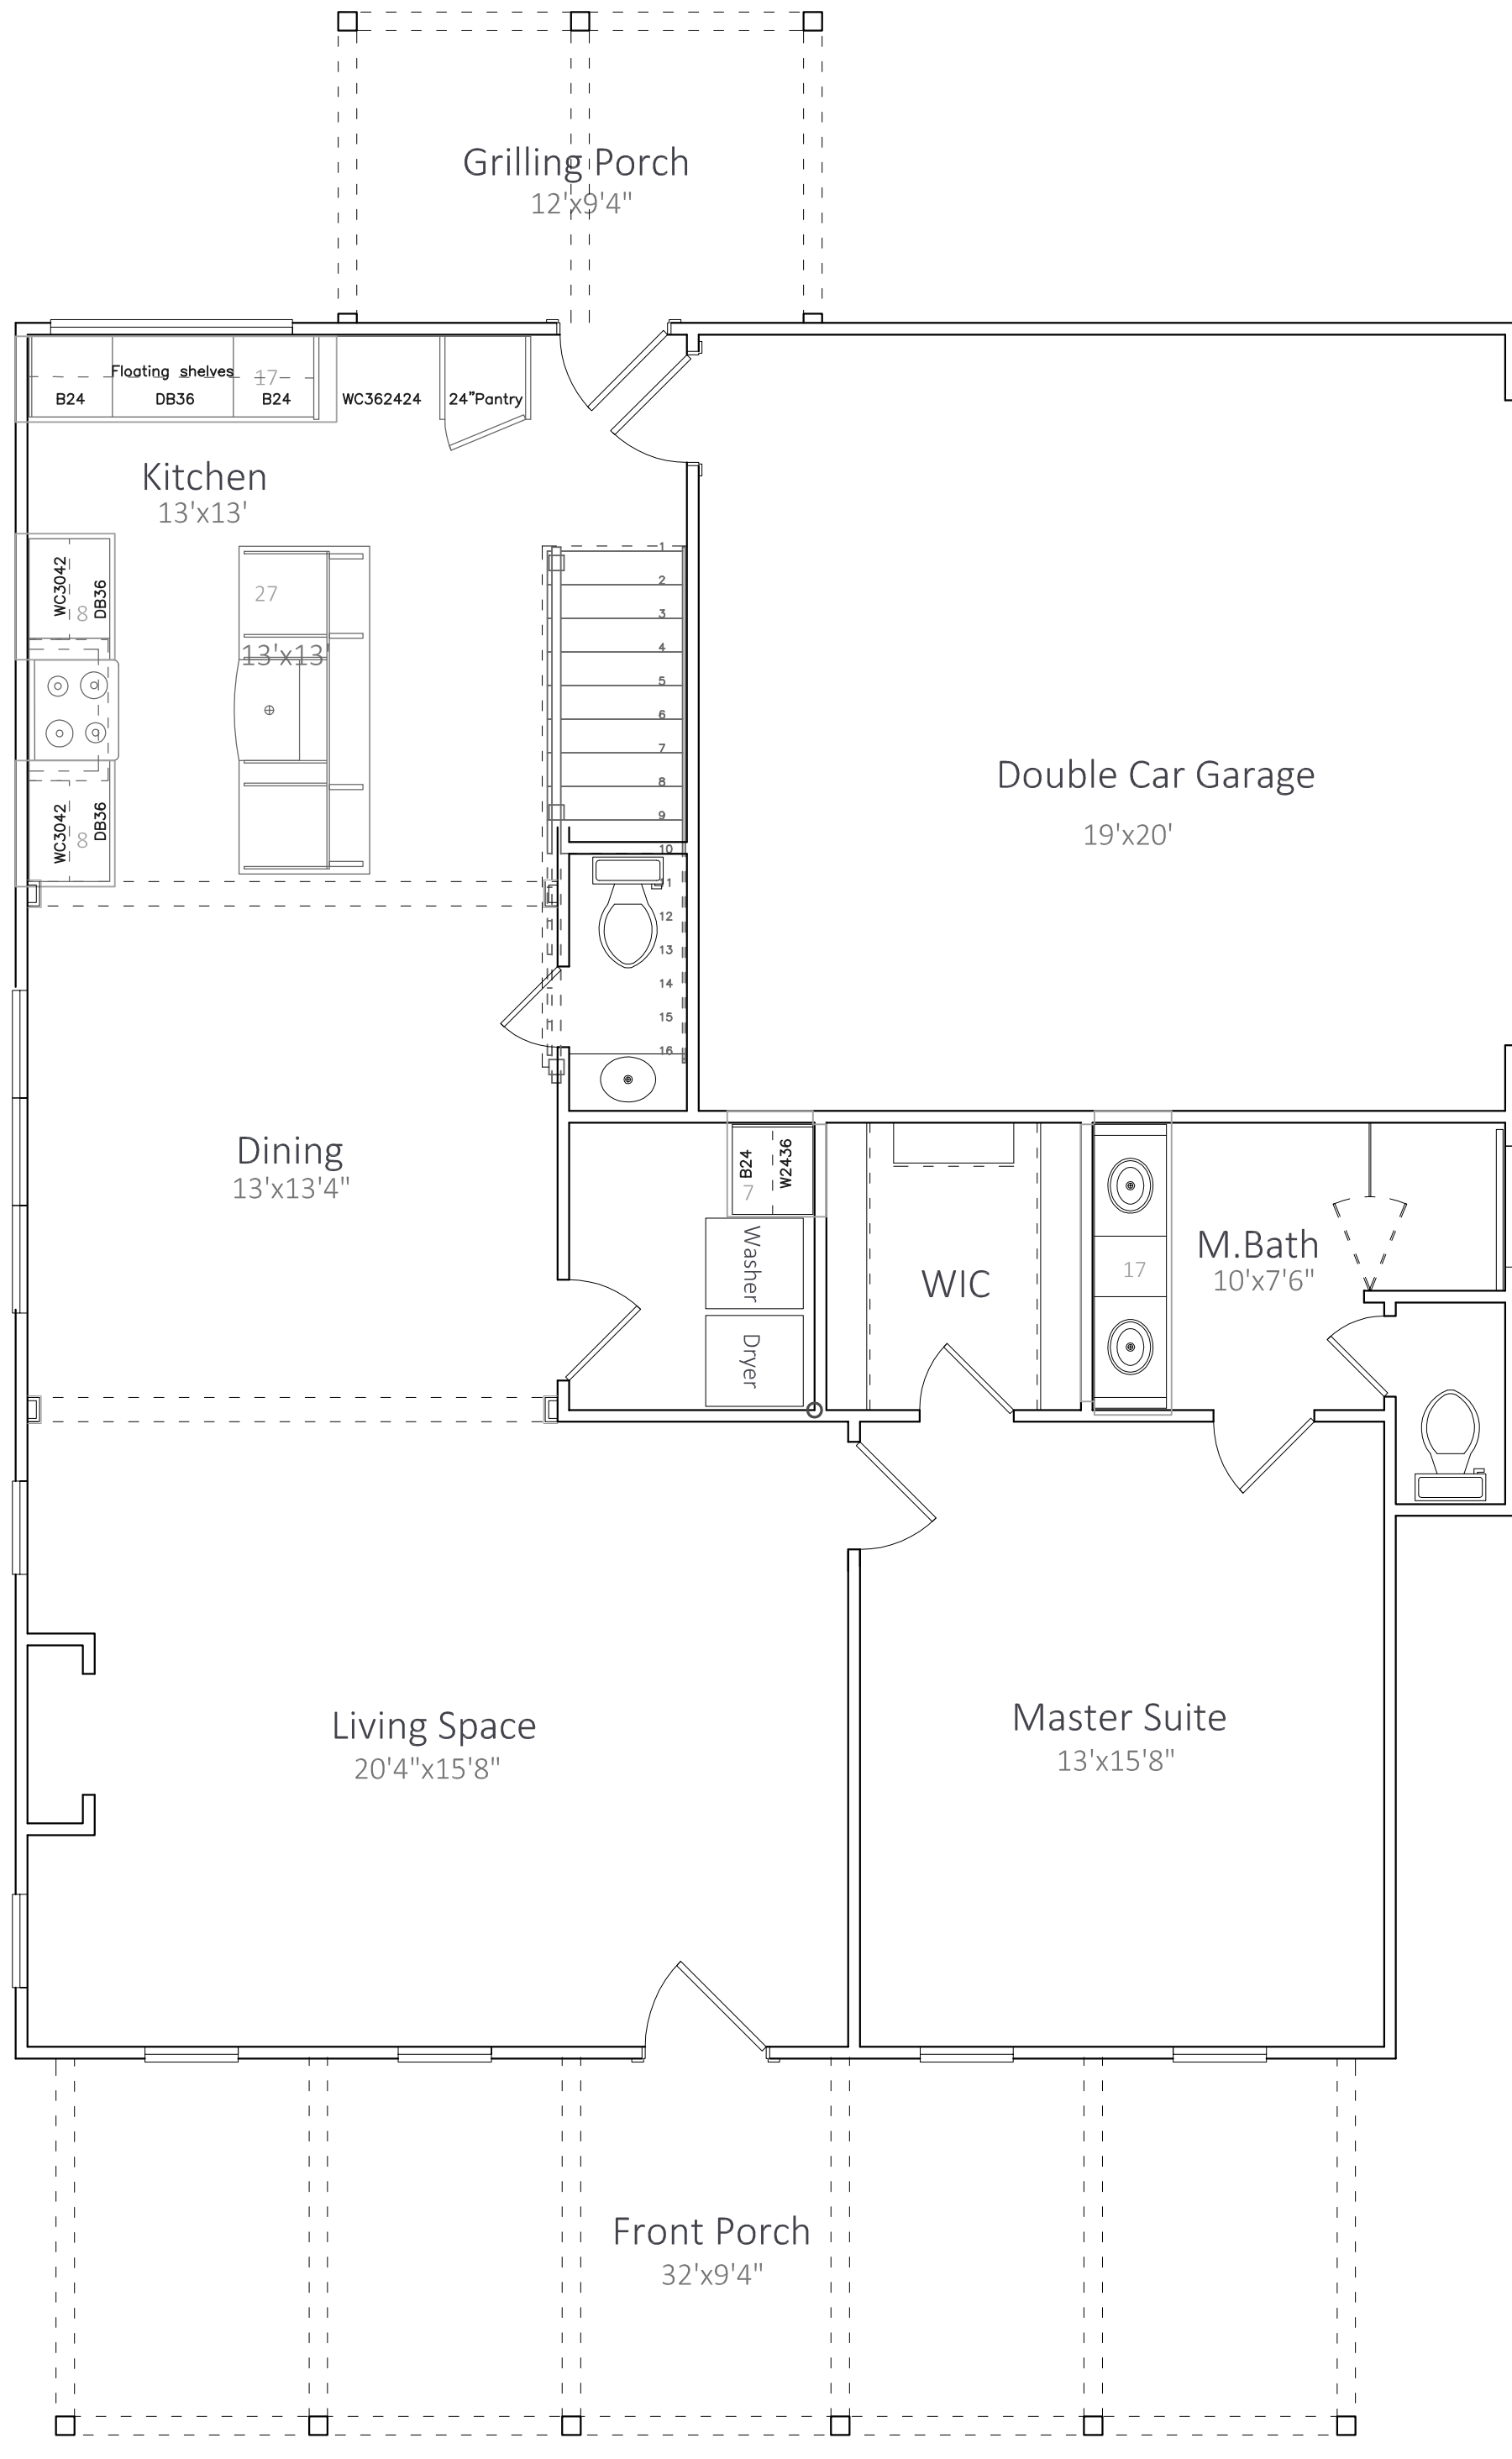

Main Level  
1165 sqft

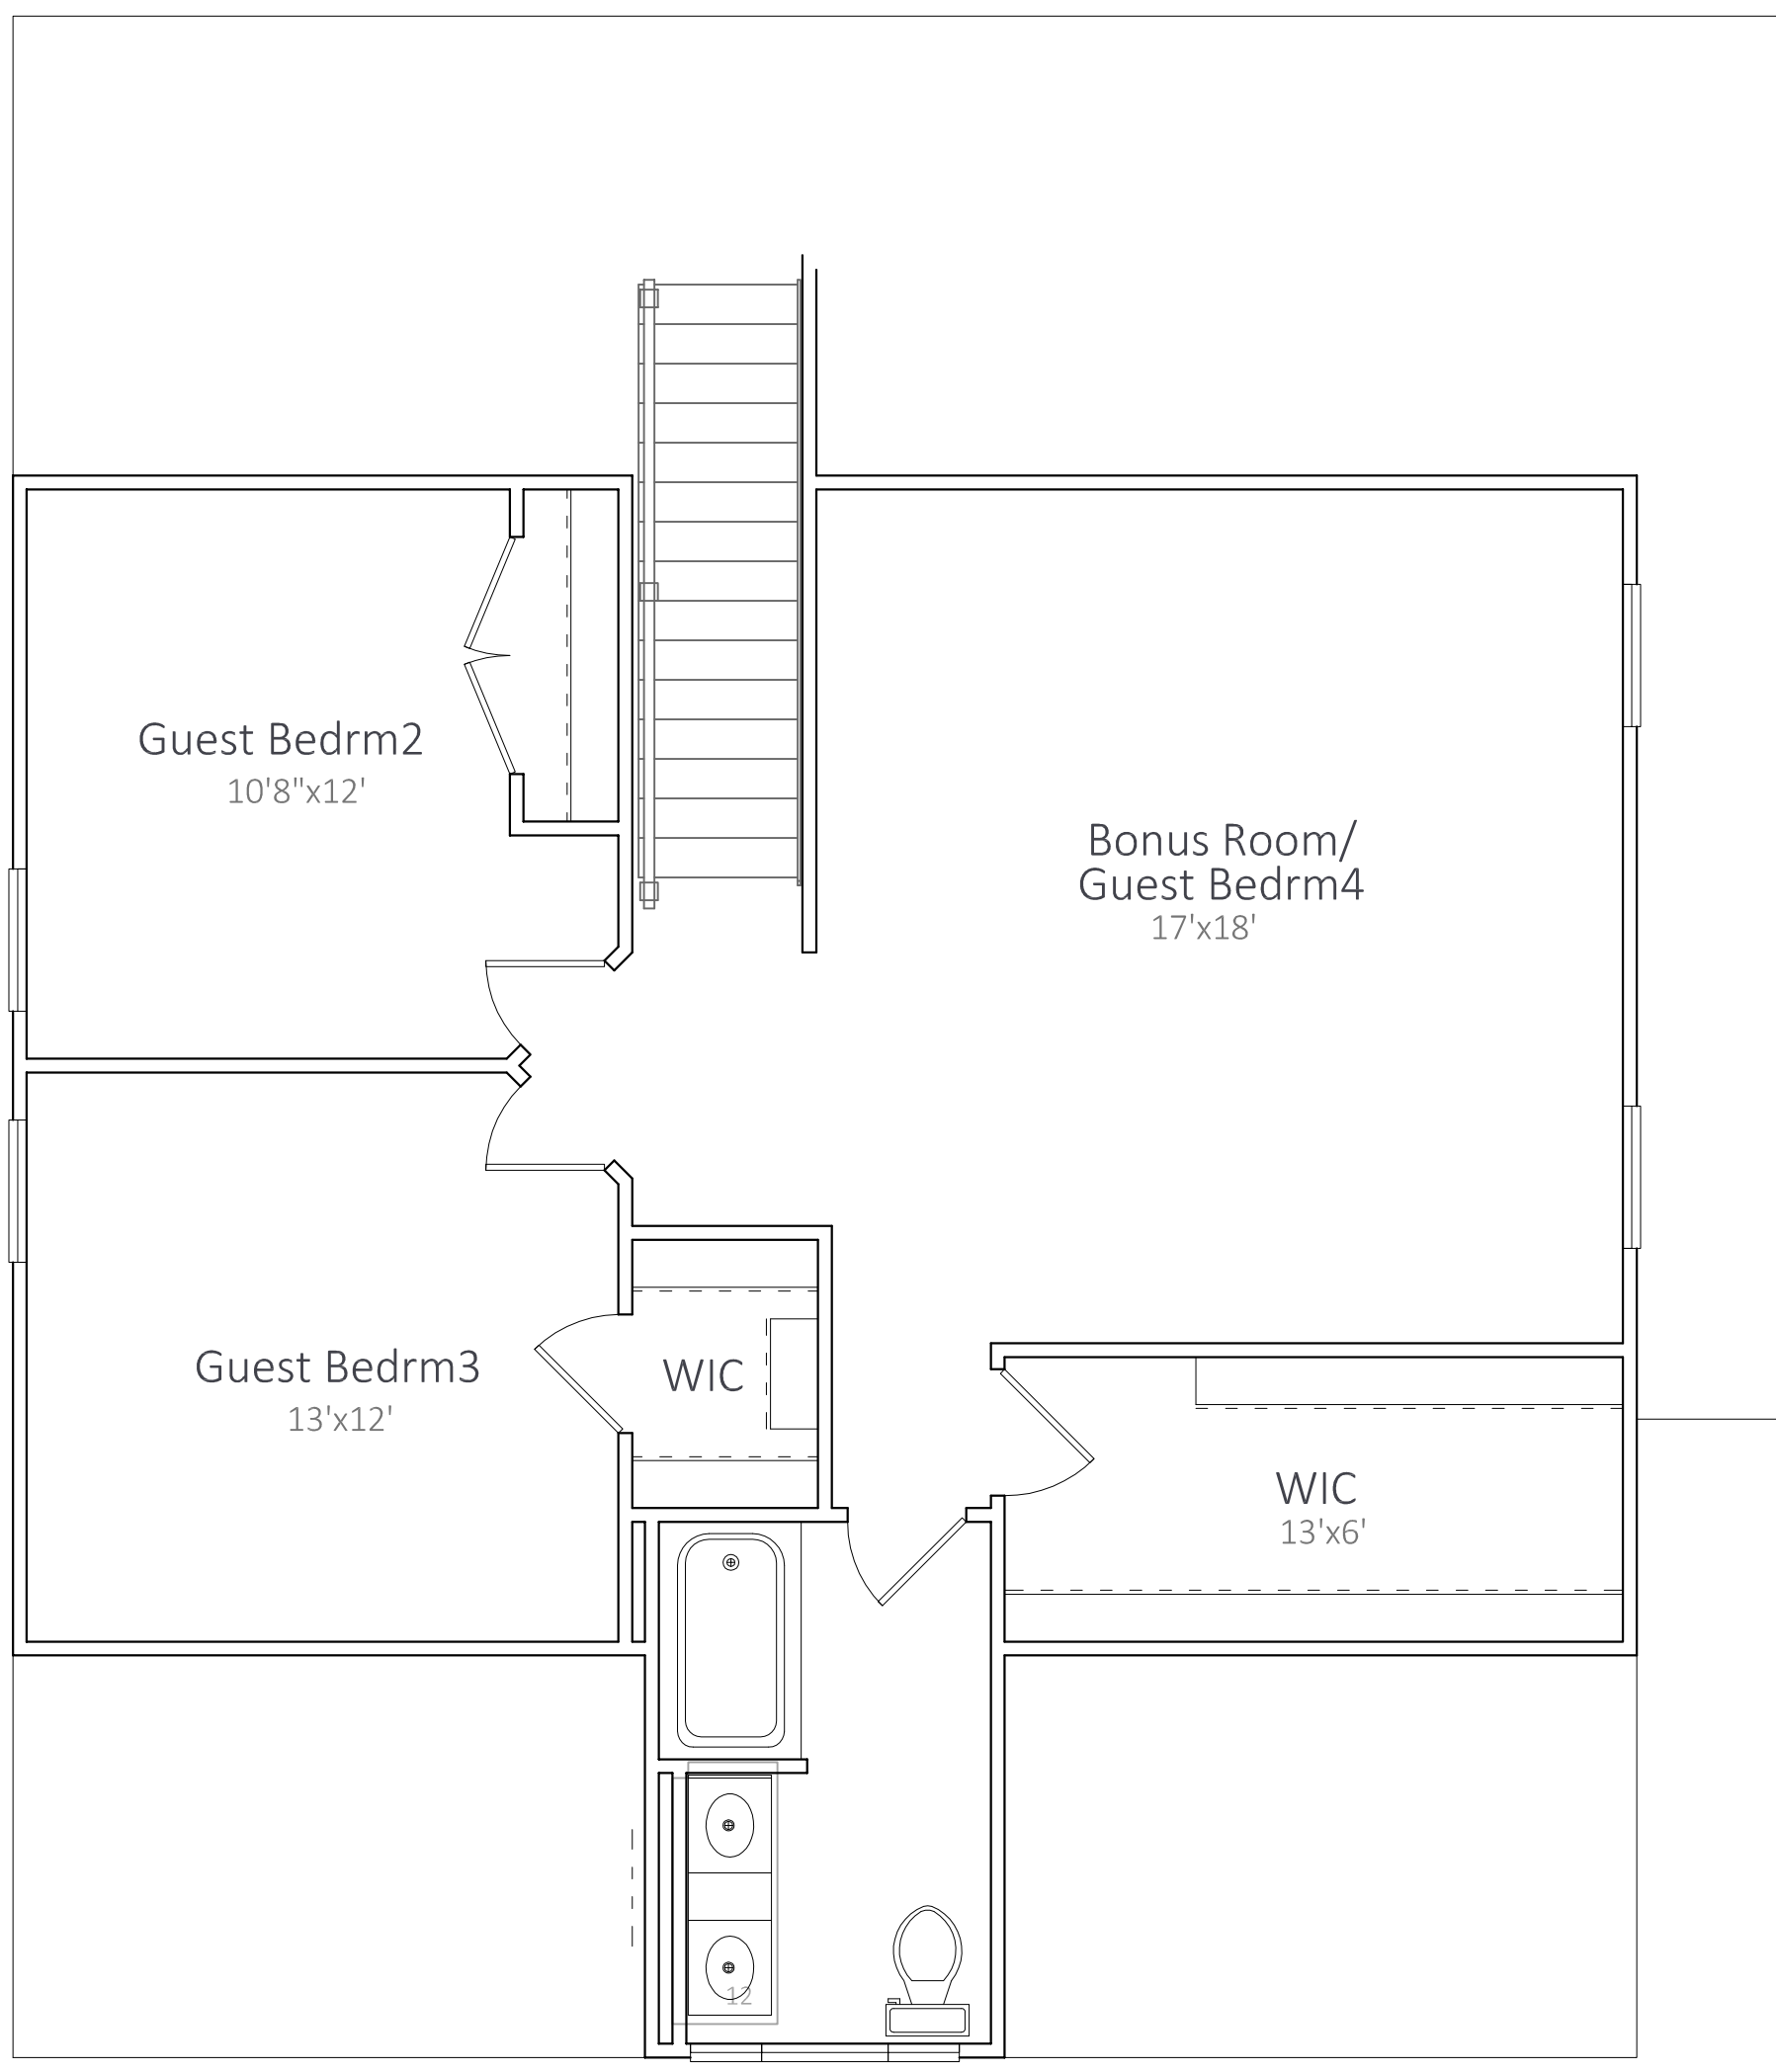

Upper Level  
887 sqft