

Drawn By:
Teddy Dowling

Scale: 1/4" = 1'-0"

Print Date: 1.29.22

Address:

Dowling Homes, LLC
2346 Oliver Road
Timmonsville, S.C. 29161
Phone: 843-665-2816
teddy@dowlinghomes.co

Mill Creek Cottage

Elevations

Dowling Homes, LLC




Front Elevation



Right Elevation



Left Elevation

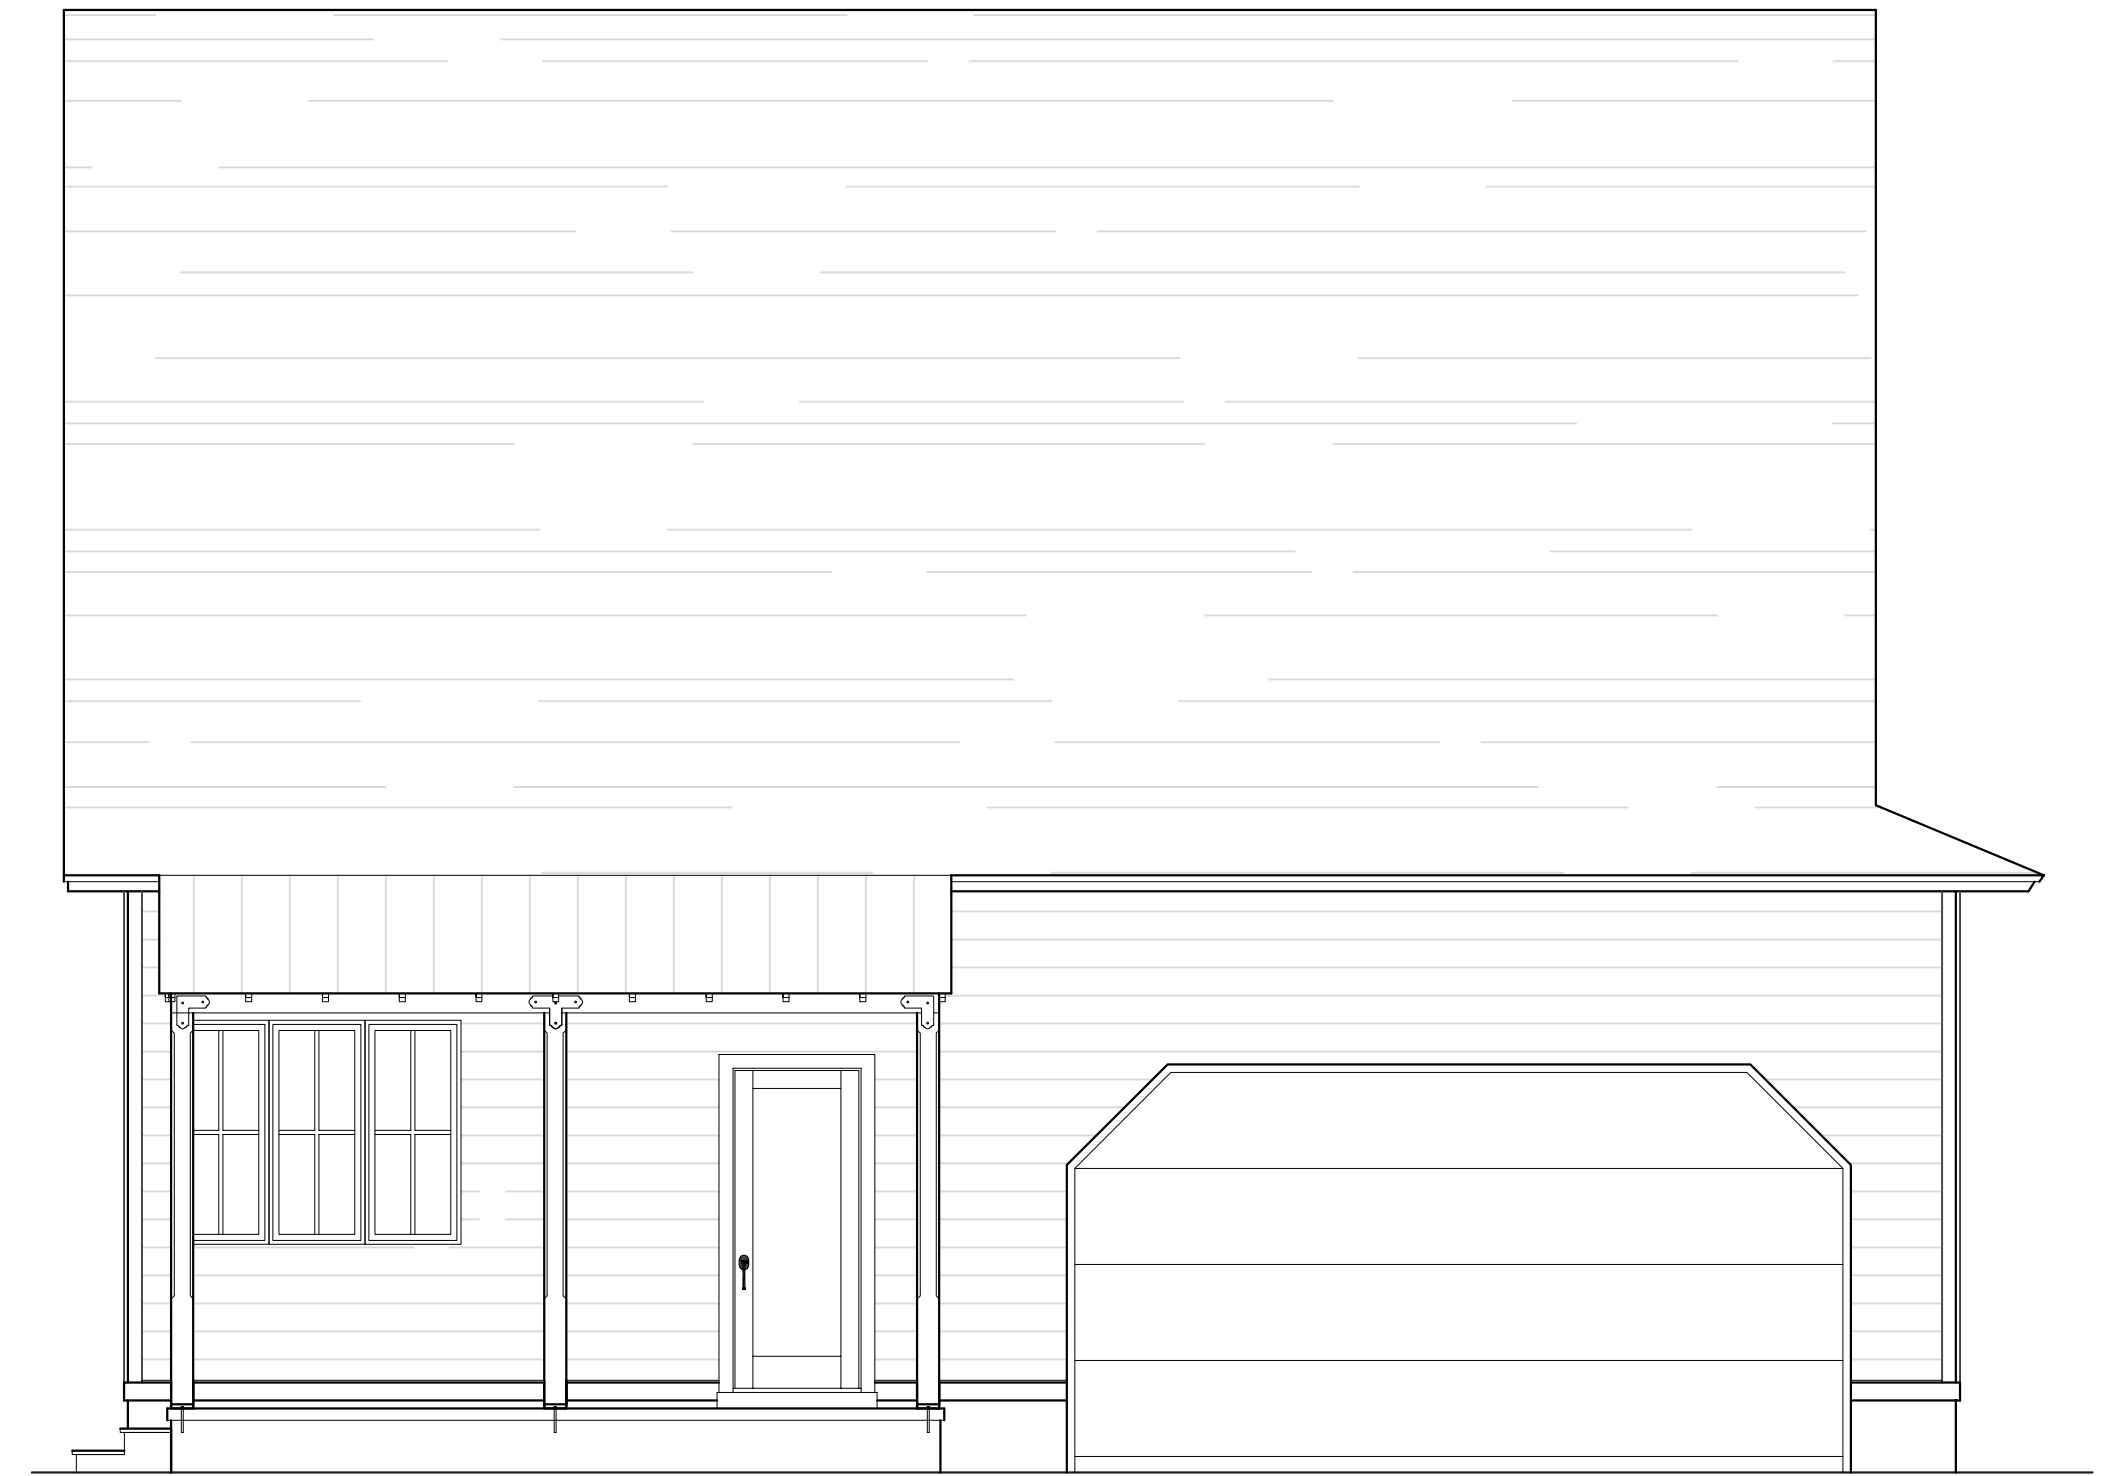

Rear Elevation

Drawn By:
Teddy Dowling

Scale: 1/4" = 1'-0"

Print Date: 1.29.2022

Address:


Dowling Homes, LLC
2346 Oliver Road
Timmonsville, S.C. 29161
Phone: 843-665-2816
teddy@dowlinghomes.co

Mill Creek Cottage


Plan View

Dowling Homes, LLC

Floor Space
1st floor: 1409 sqft
2nd floor: 1051 sqft
Total Heated: 2460 sqft
Front Porch: 183 sqft
Rear Porch: 160 sqft
Garage: 425 sqft
Total Under Roof: 3228 sqft

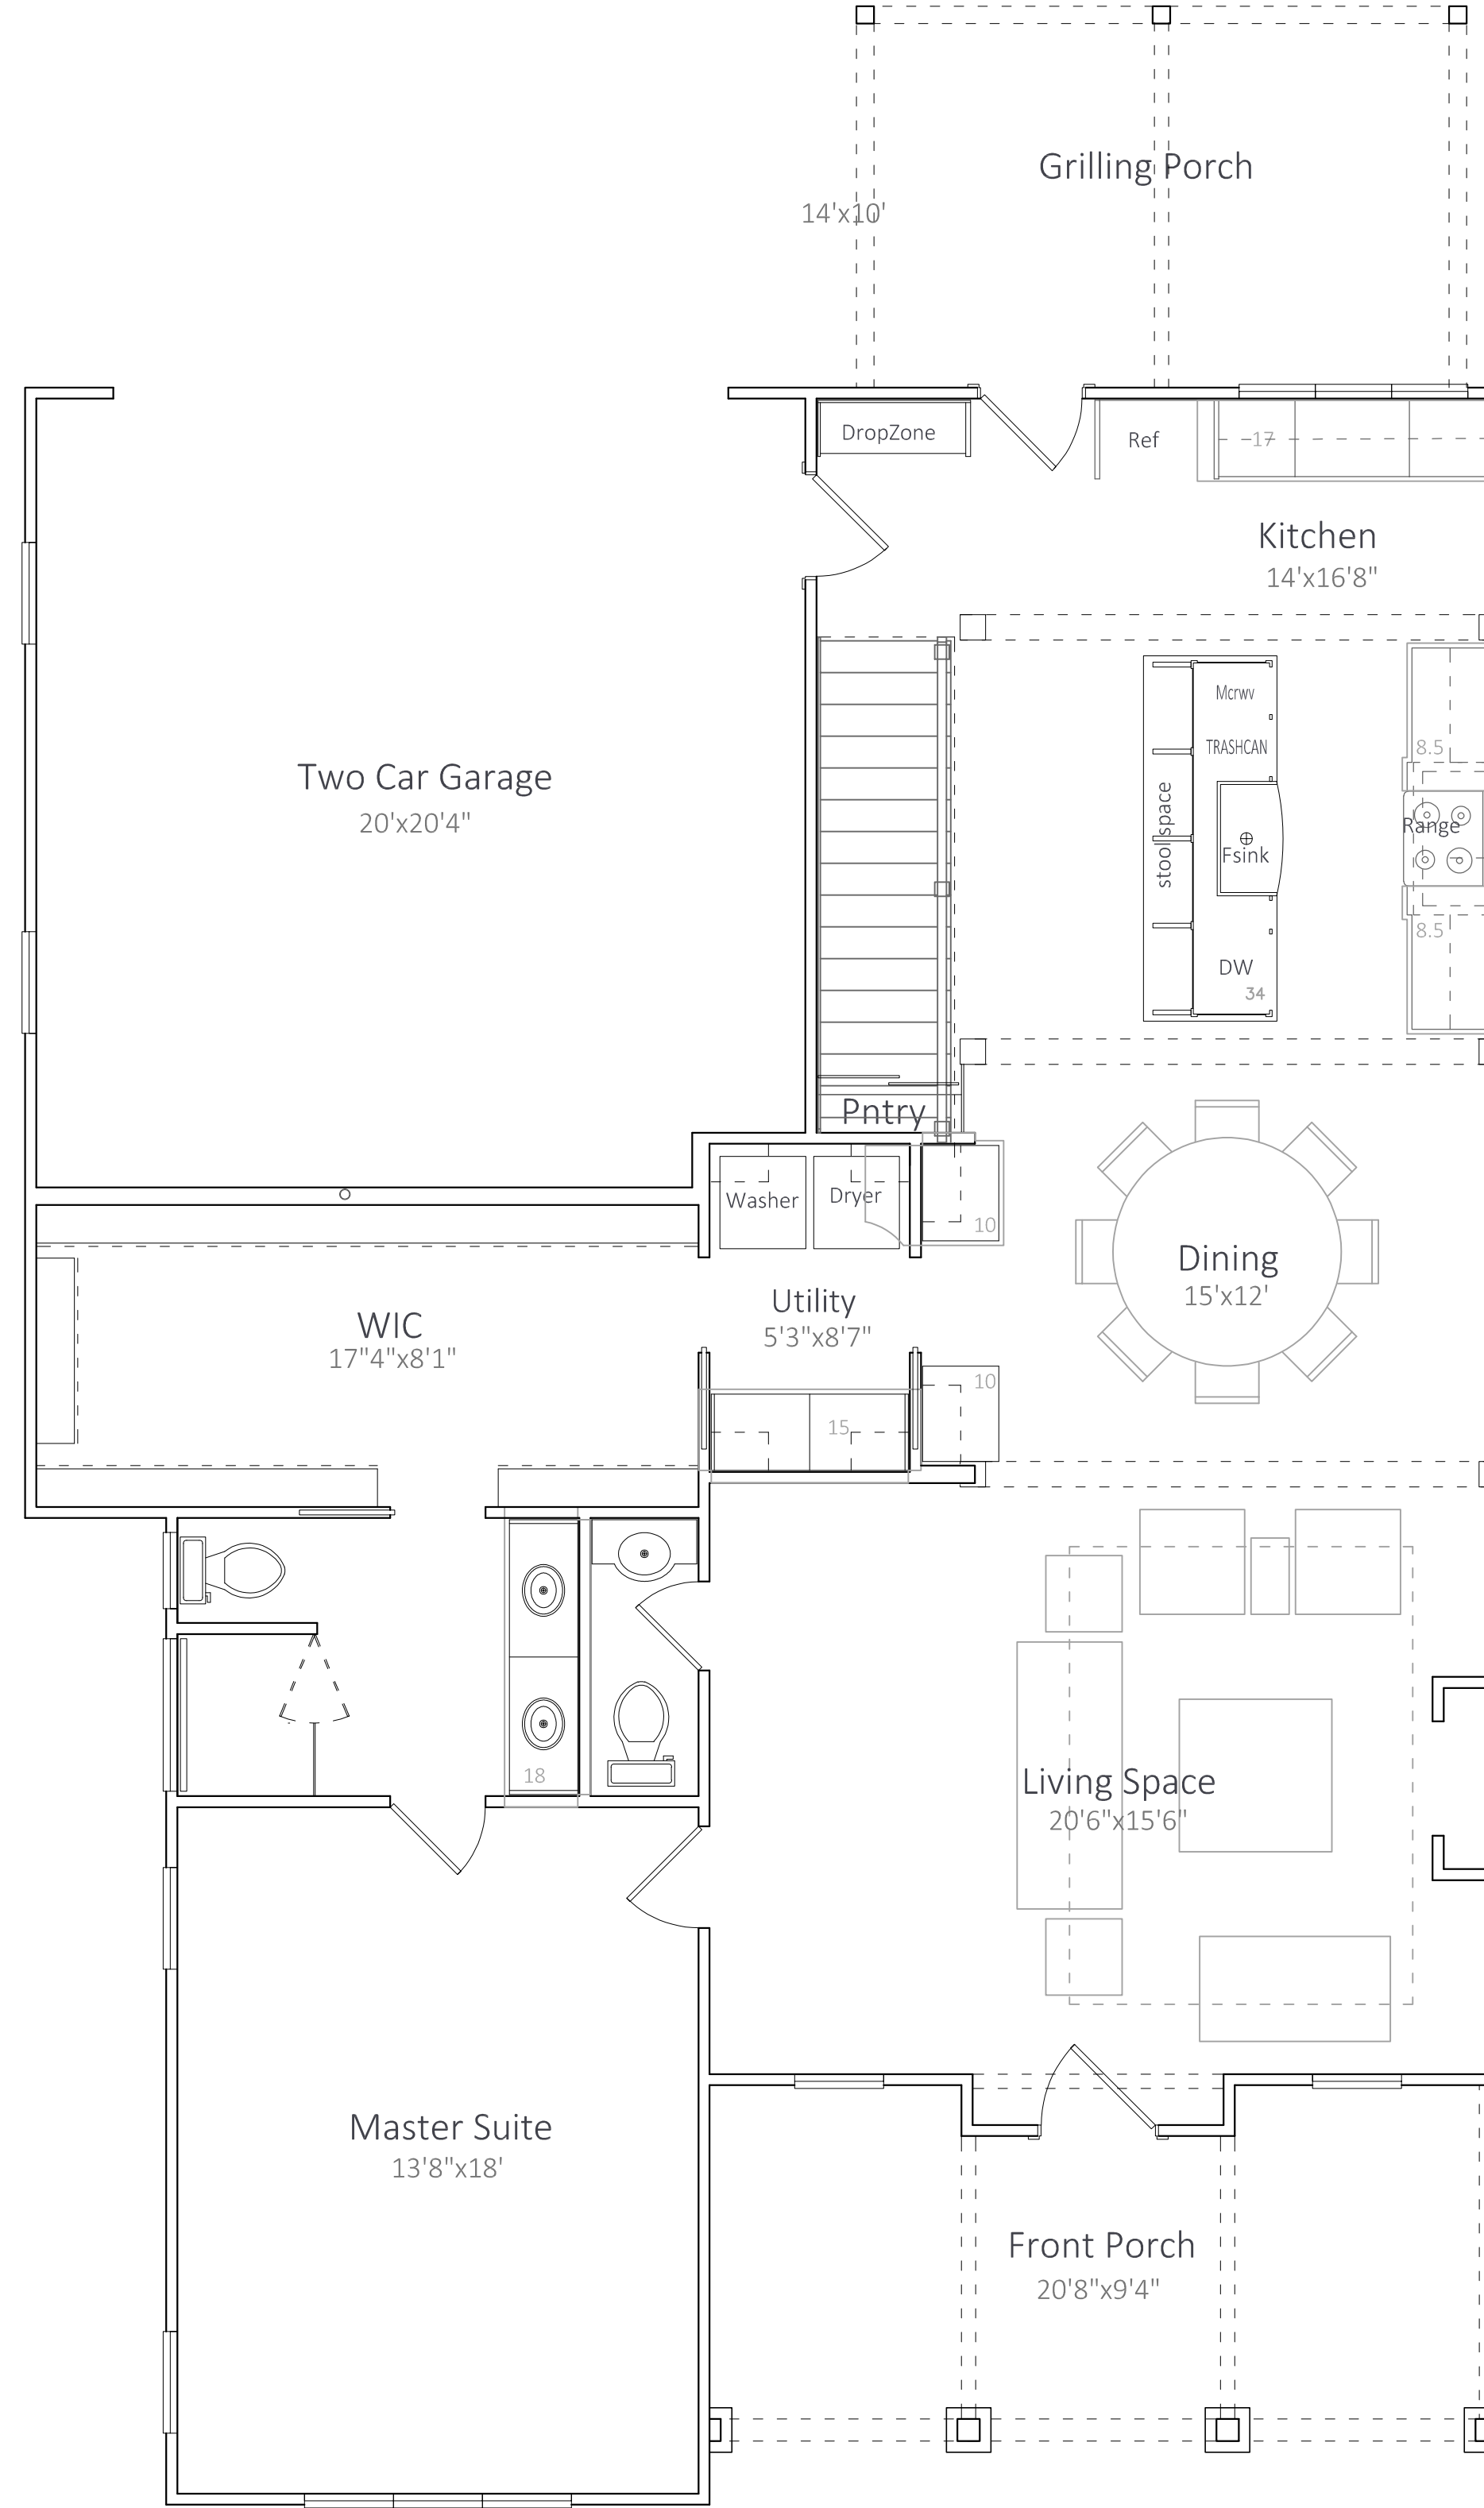

Main Level
1400 sqft

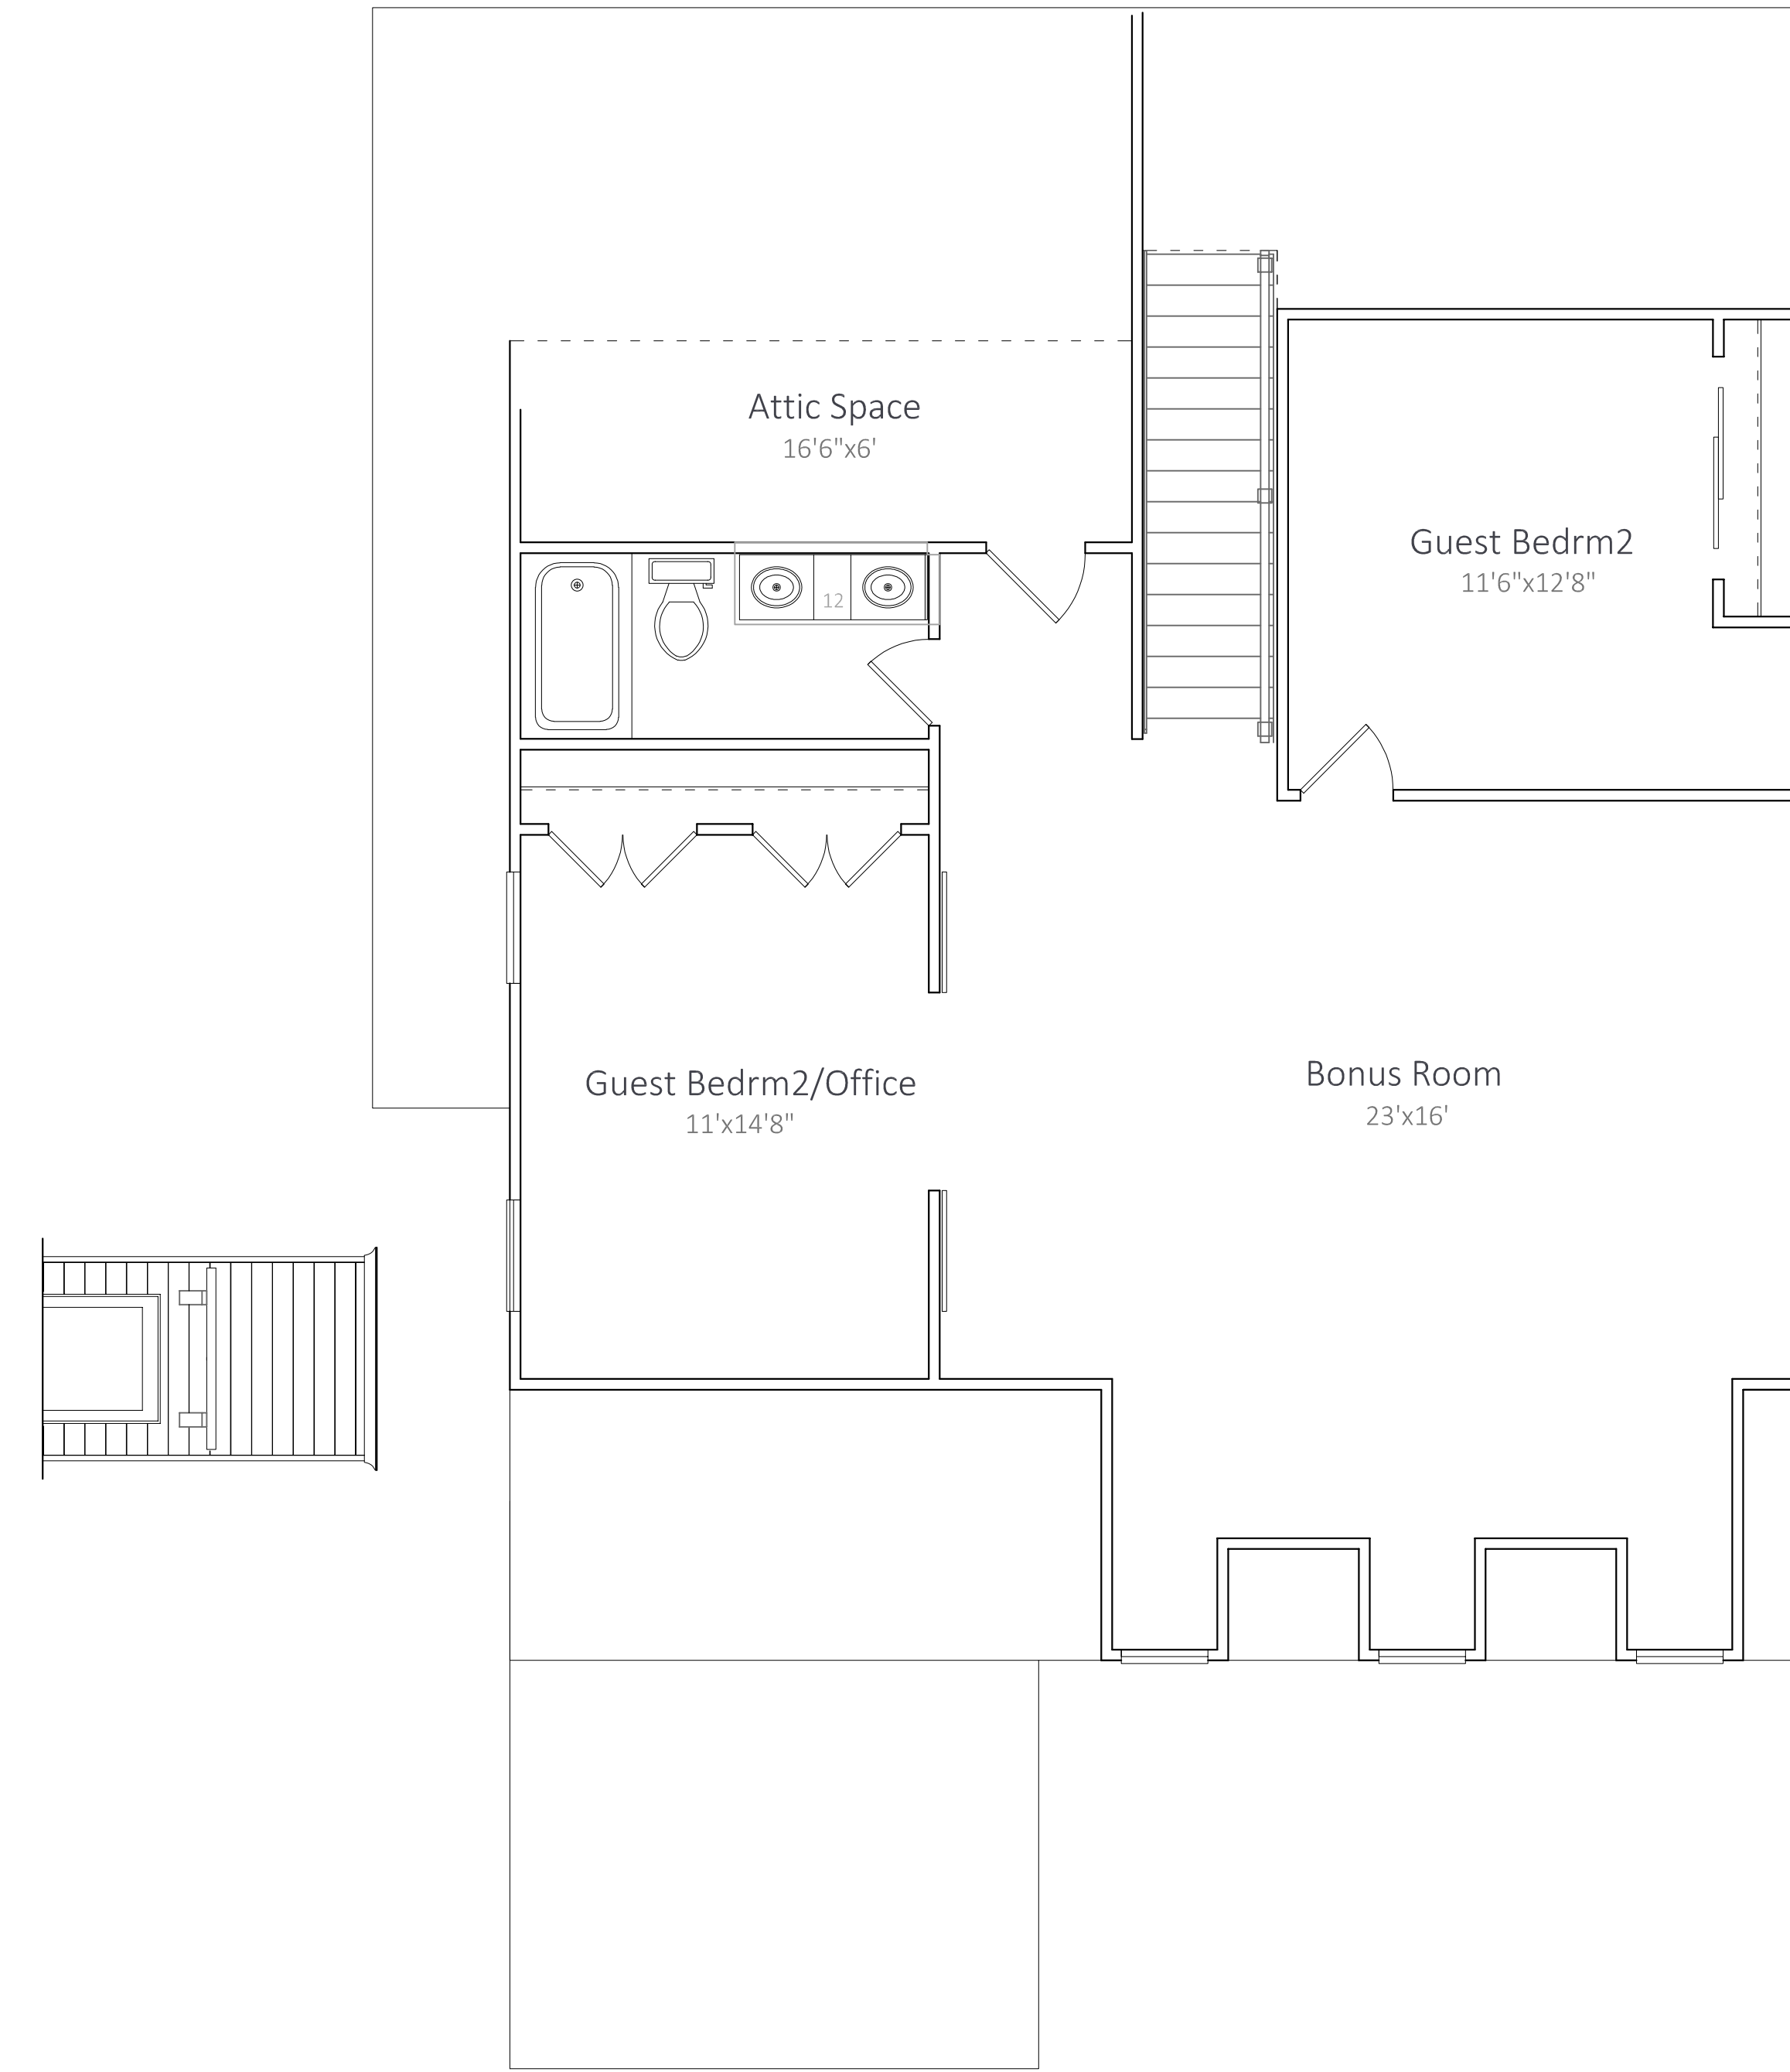

Upper Level
938 sqft