


Drawn By:
Teddy Dowling
Scale: 1/4" = 1'-0"
Print Date: 3.12.2022
Address:

Dowling Homes, LLC
2346 Oliver Road
Timmonsville, S.C. 29161
Phone: 843-665-2816
teddy@dowlinghomes.co

Woodhill House 2774

Elevations

Dowling Homes, LLC

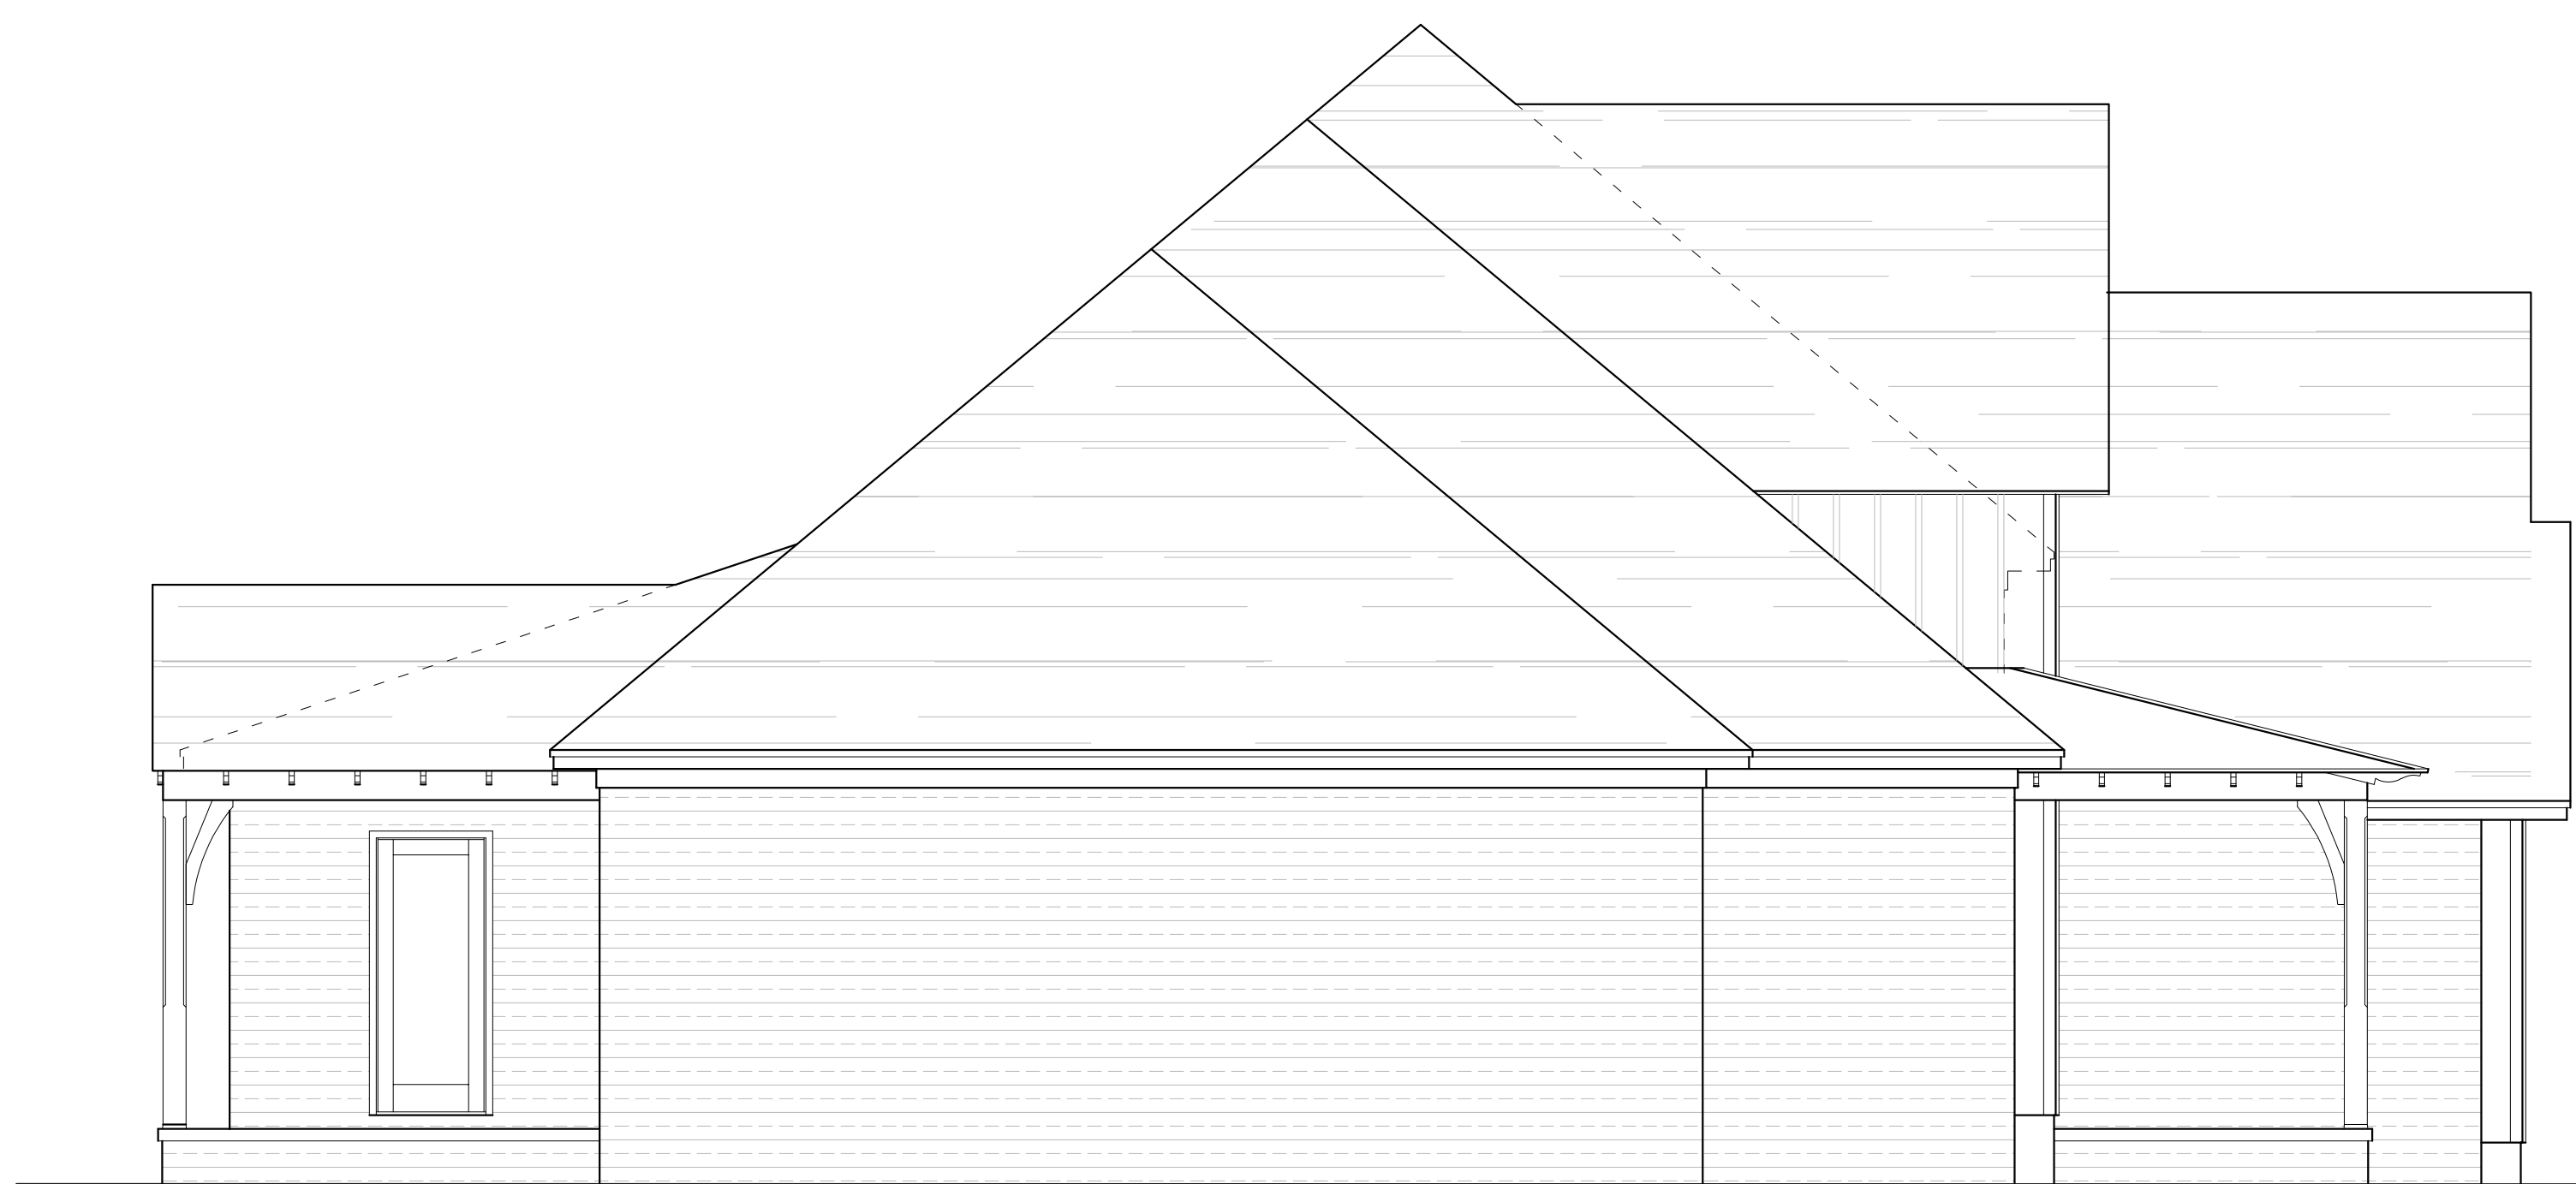

Right Elevation



Front Elevation



Rear Elevation



Left Elevation

Drawn By:
Teddy Dowling

Scale: 1/4" = 1'-0"

Print Date: 3.12.2022


Address:
-

Dowling Homes, LLC
2346 Oliver Road
Timmonsville, S.C. 29161
Phone: 843-665-2816
teddy@dowlinghomes.co

Woodhill House 2759


Plan View

Dowling Homes, LLC

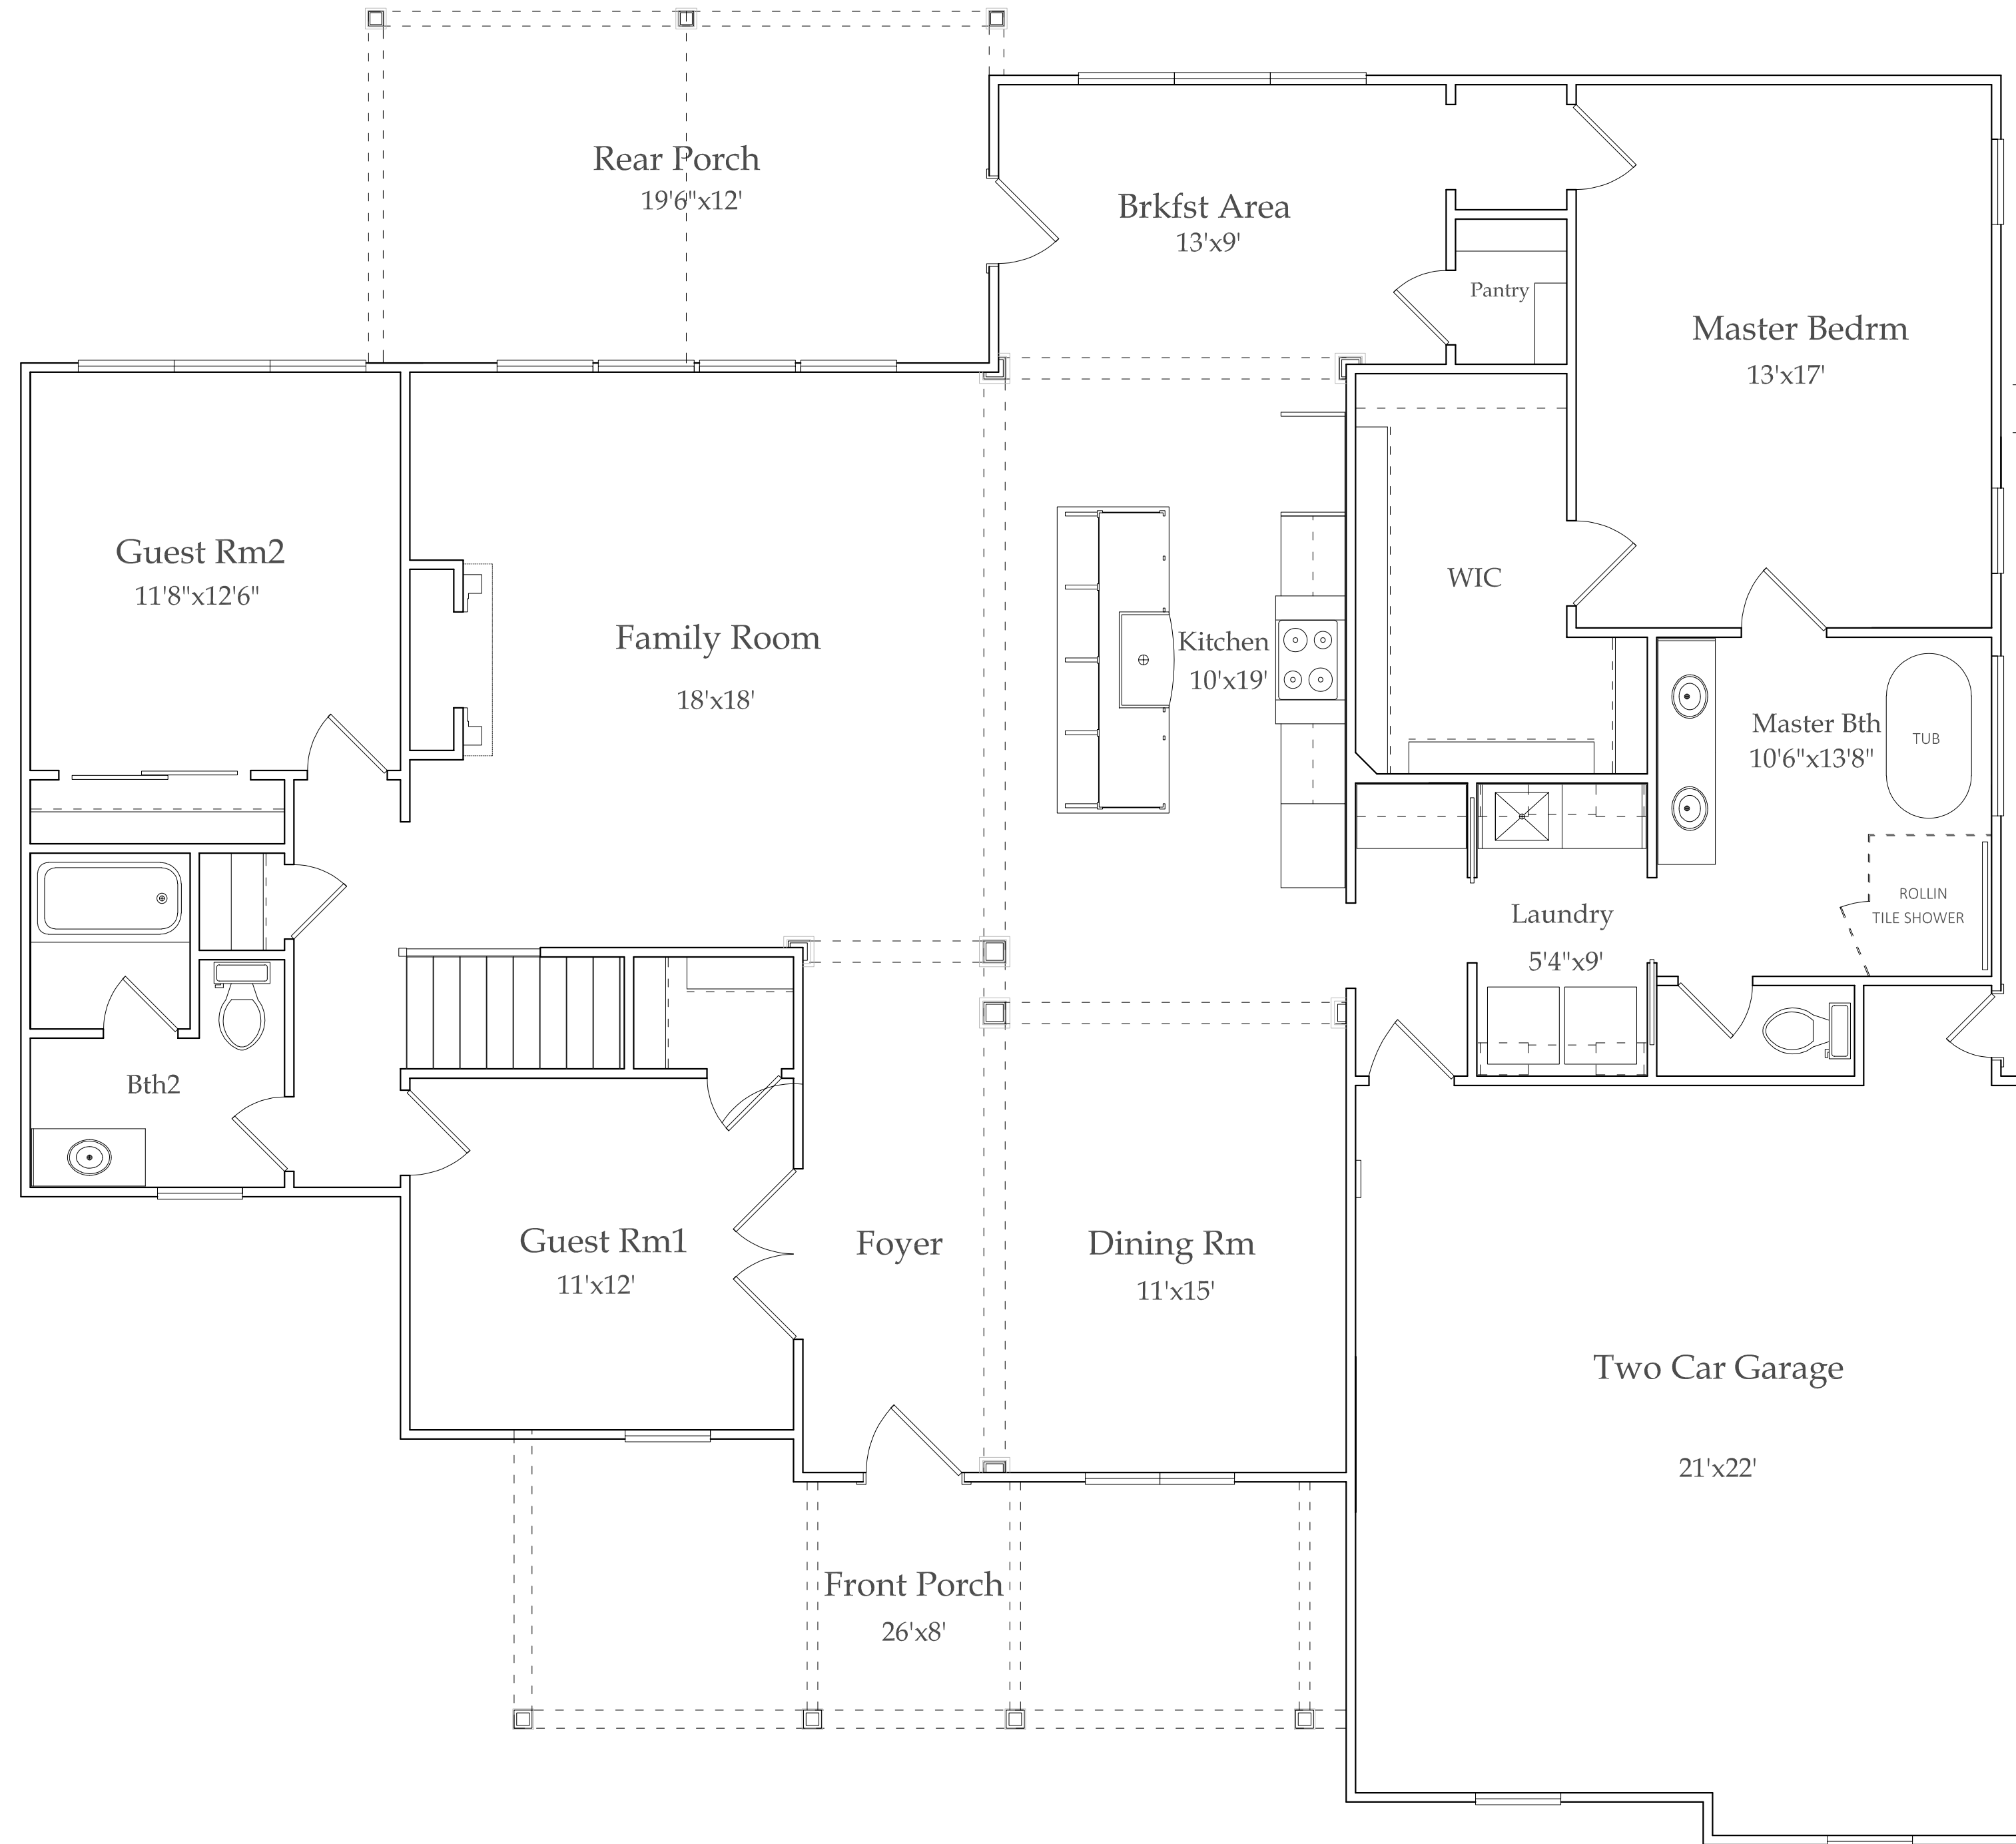

Main Floor Plan

1/4" = 1'-0" 2067 SF(2127B)

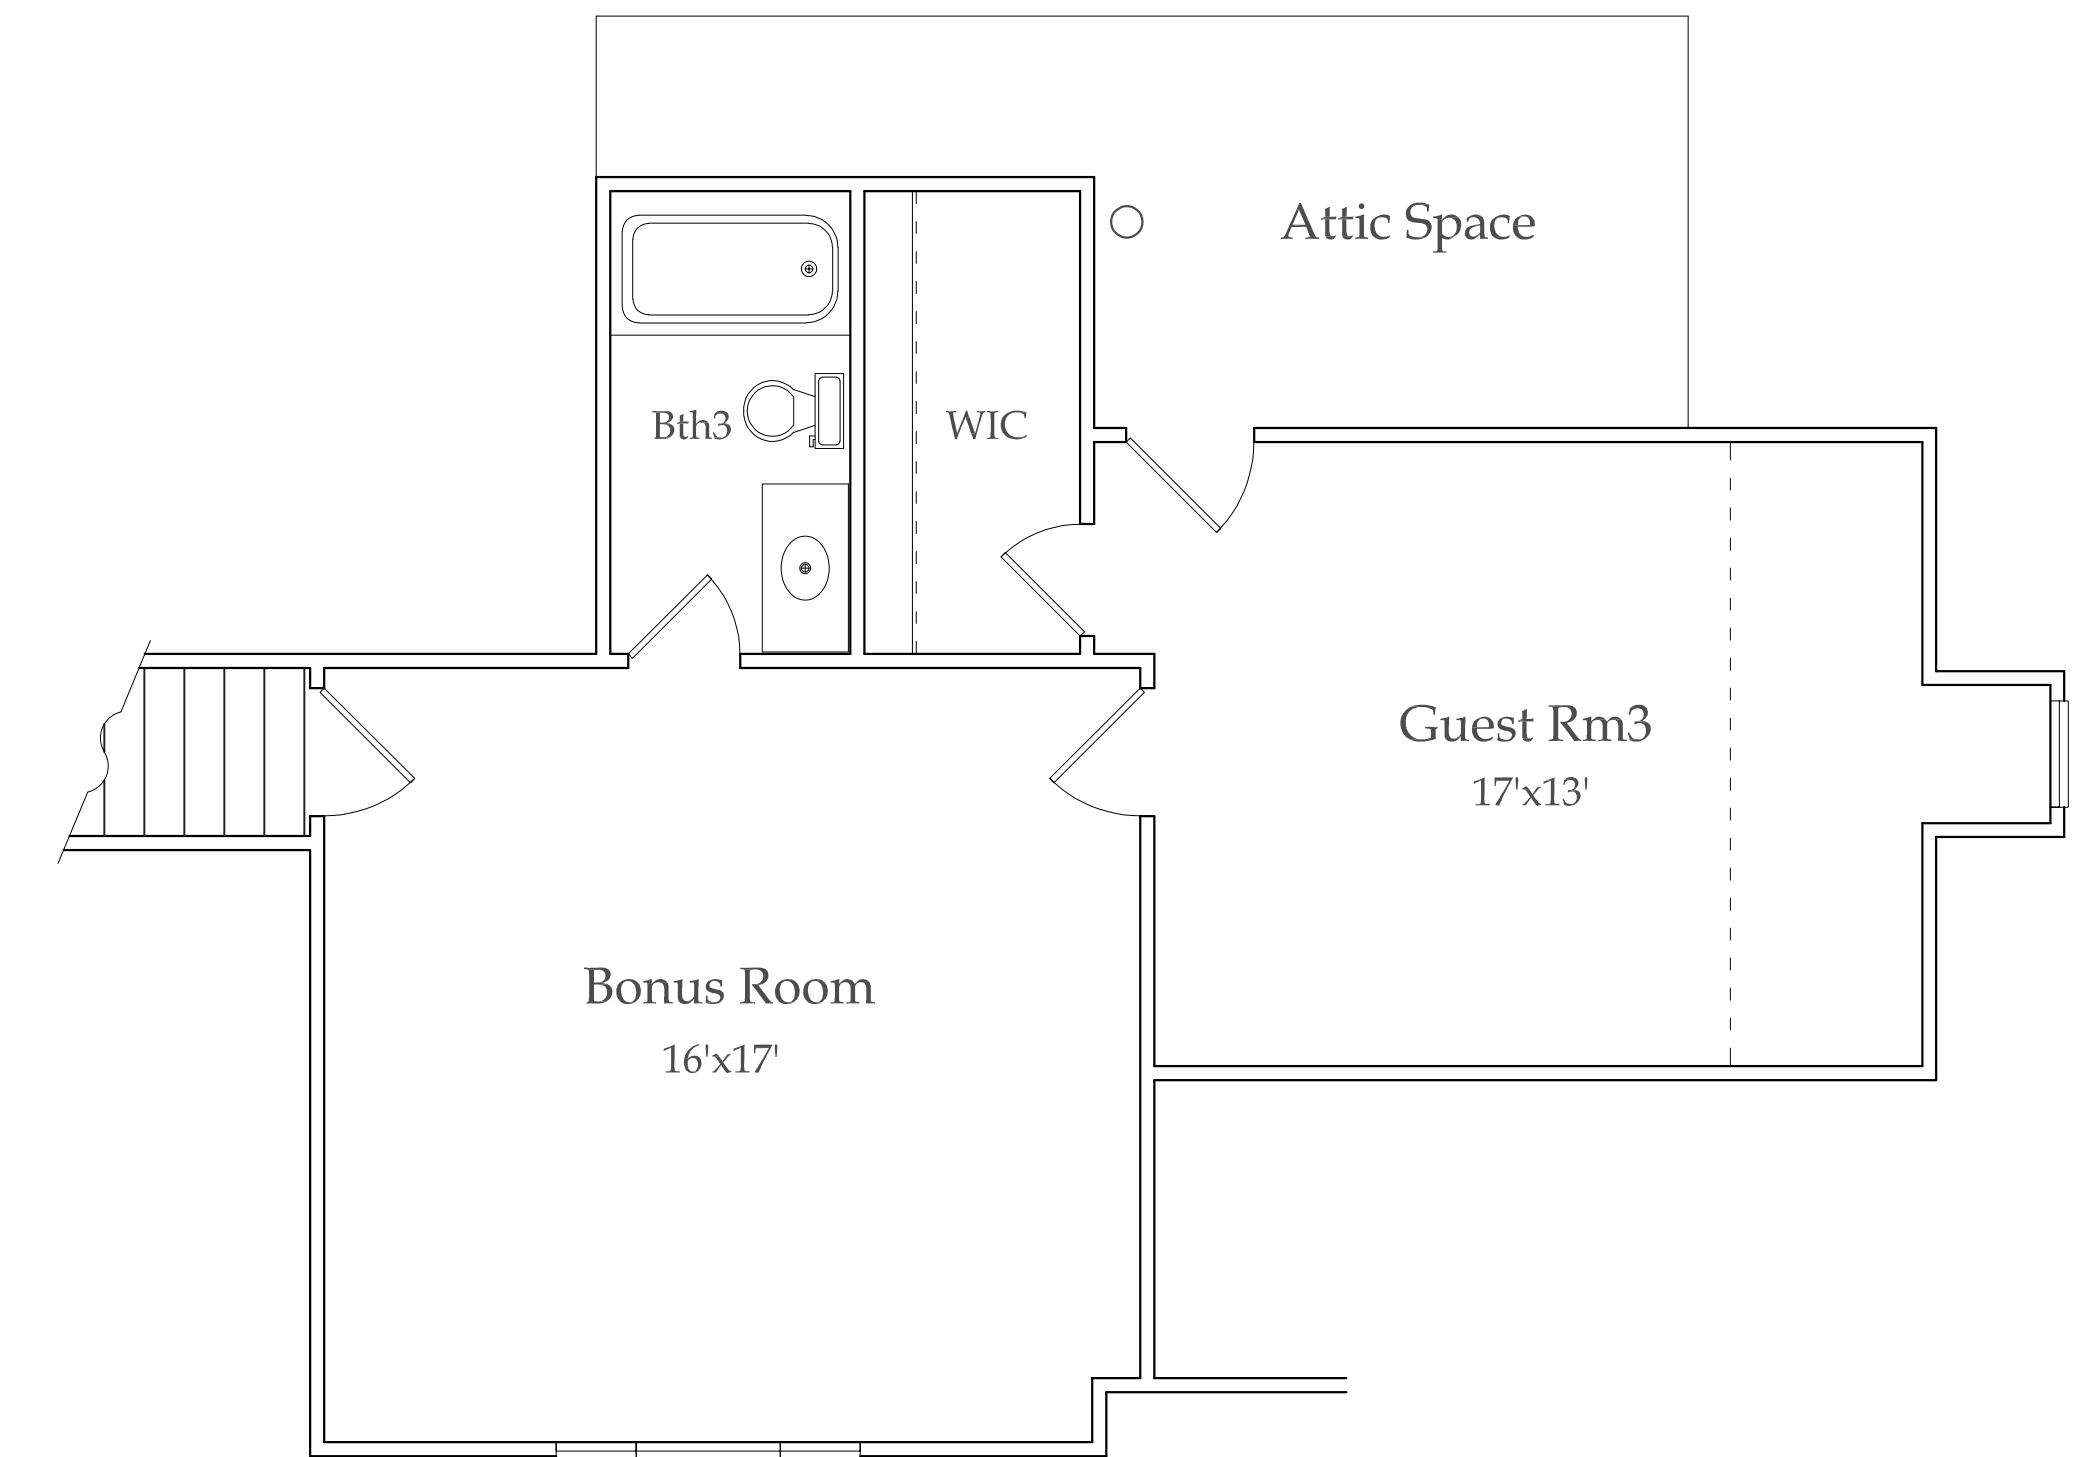

Upstairs

632 SF