

Drawn By:  
Teddy Dowling  
Scale: 1/4" = 1'-0"  
Print Date: 1.9.2020  
Address:

Dowling Homes, LLC  
2346 Oliver Road  
Timmonsville, S.C. 29161  
Phone: 843-665-2816  
teddy@dowlinghomes.co

2086Santee River Cottage

Elevations

Dowling Homes, LLC



Left Elevation



Front Elevation



Rear Elevation



Right Elevation

Drawn By:  
Teddy Dowling

Scale: 1/4" = 1'-0"

Print Date: 1.9.2021

Address:



Dowling Homes, LLC  
2346 Oliver Road  
Timmonsville, S.C. 29161  
Phone: 843-665-2816  
teddy@dowlinghomes.co

Santee River Cottage


Plan View

Dowling Homes, LLC

**Floor Space**  
1st floor: 1205 sqft  
2nd floor: 859 sqft  
Total Heated: 2064 sqft  
Front Porch: 196 sqft  
Rear Porch: 78 sqft  
Garage: 419 sqft  
Total Under Roof: 2757 sqft

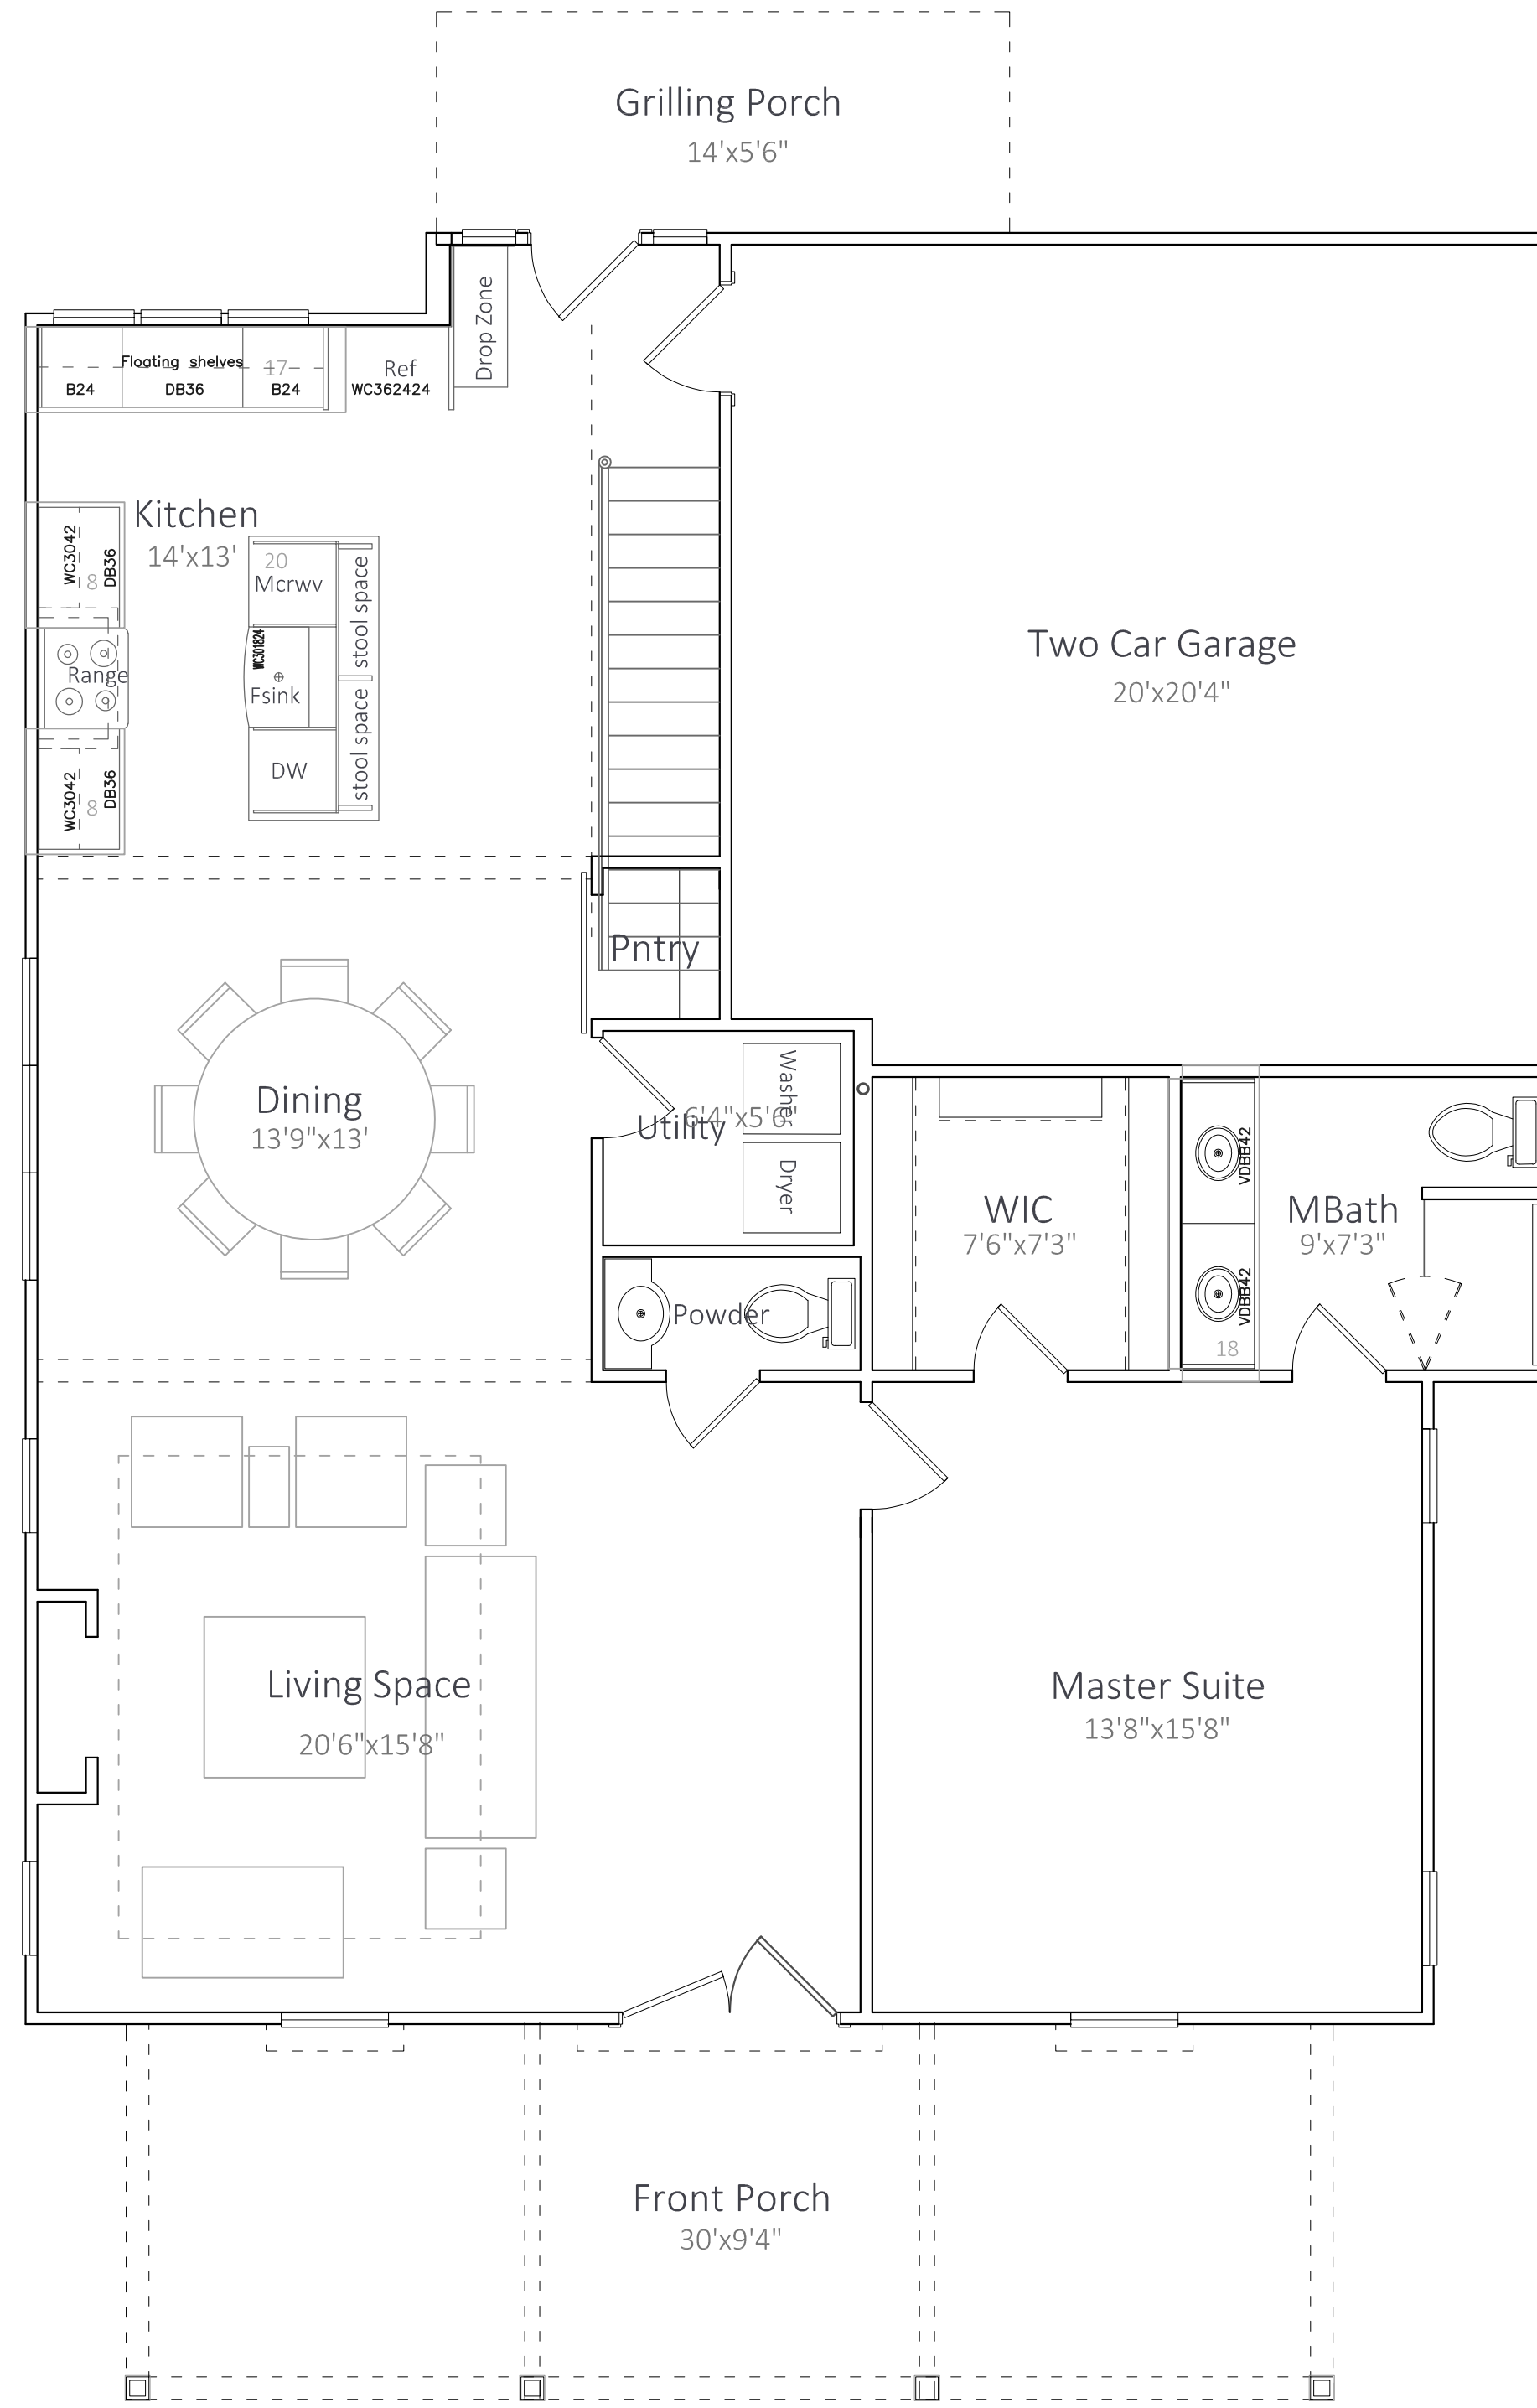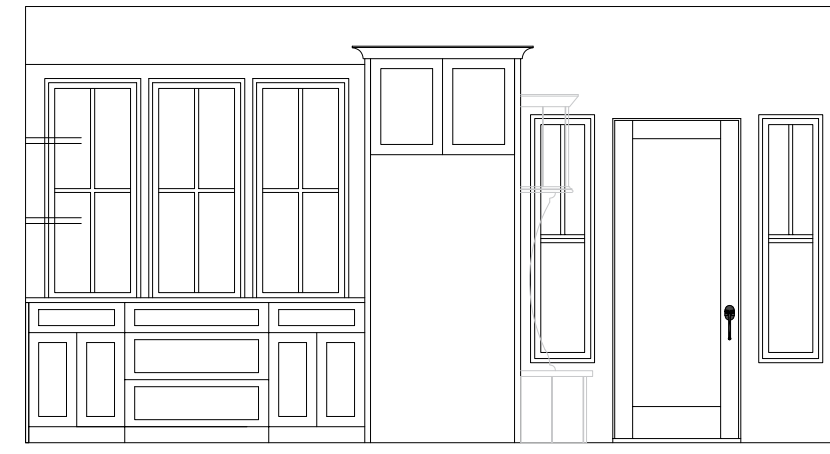

**Main Level**  
1205 sqft

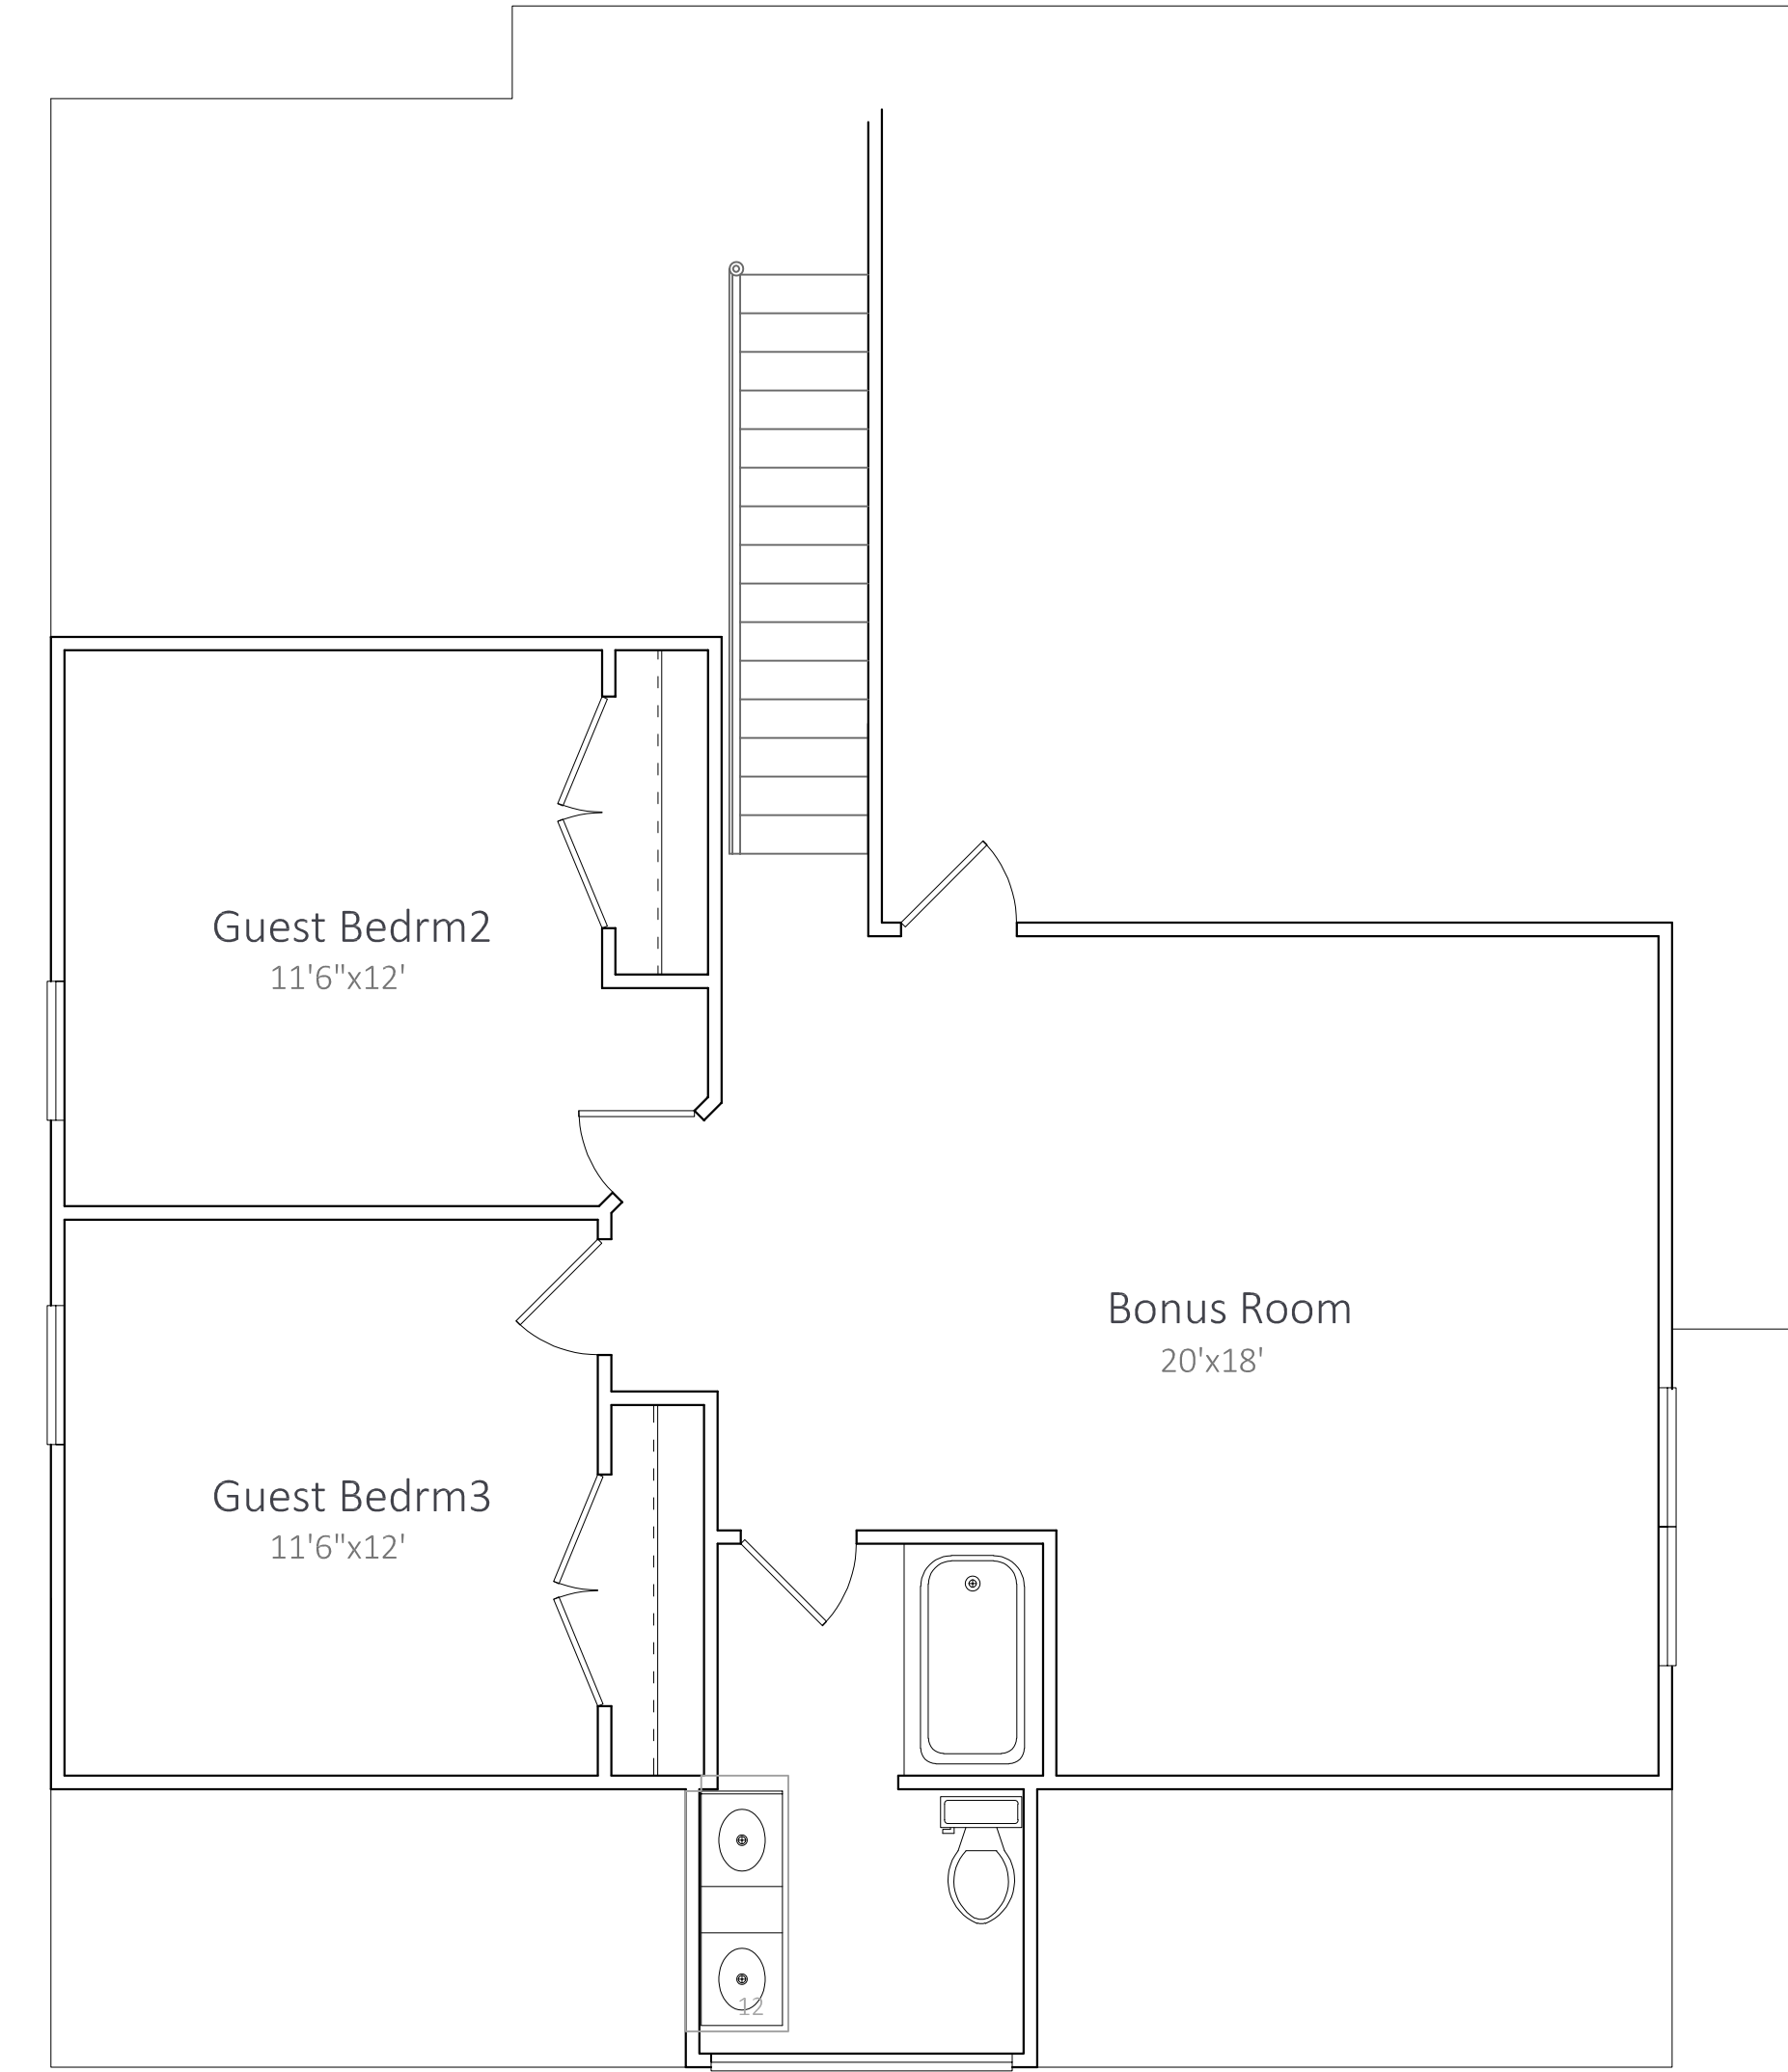

**Upper Level**  
859 sqft