


Drawn By:
Teddy Dowling

Scale: 3/16" = 1'-0"

Print Date: 4.15.22

Address:
-

Dowling Homes, LLC
2346 Oliver Road
Timmonsville, S.C. 29161
Phone: 843-665-2816
teddy@dowlinghomes.co

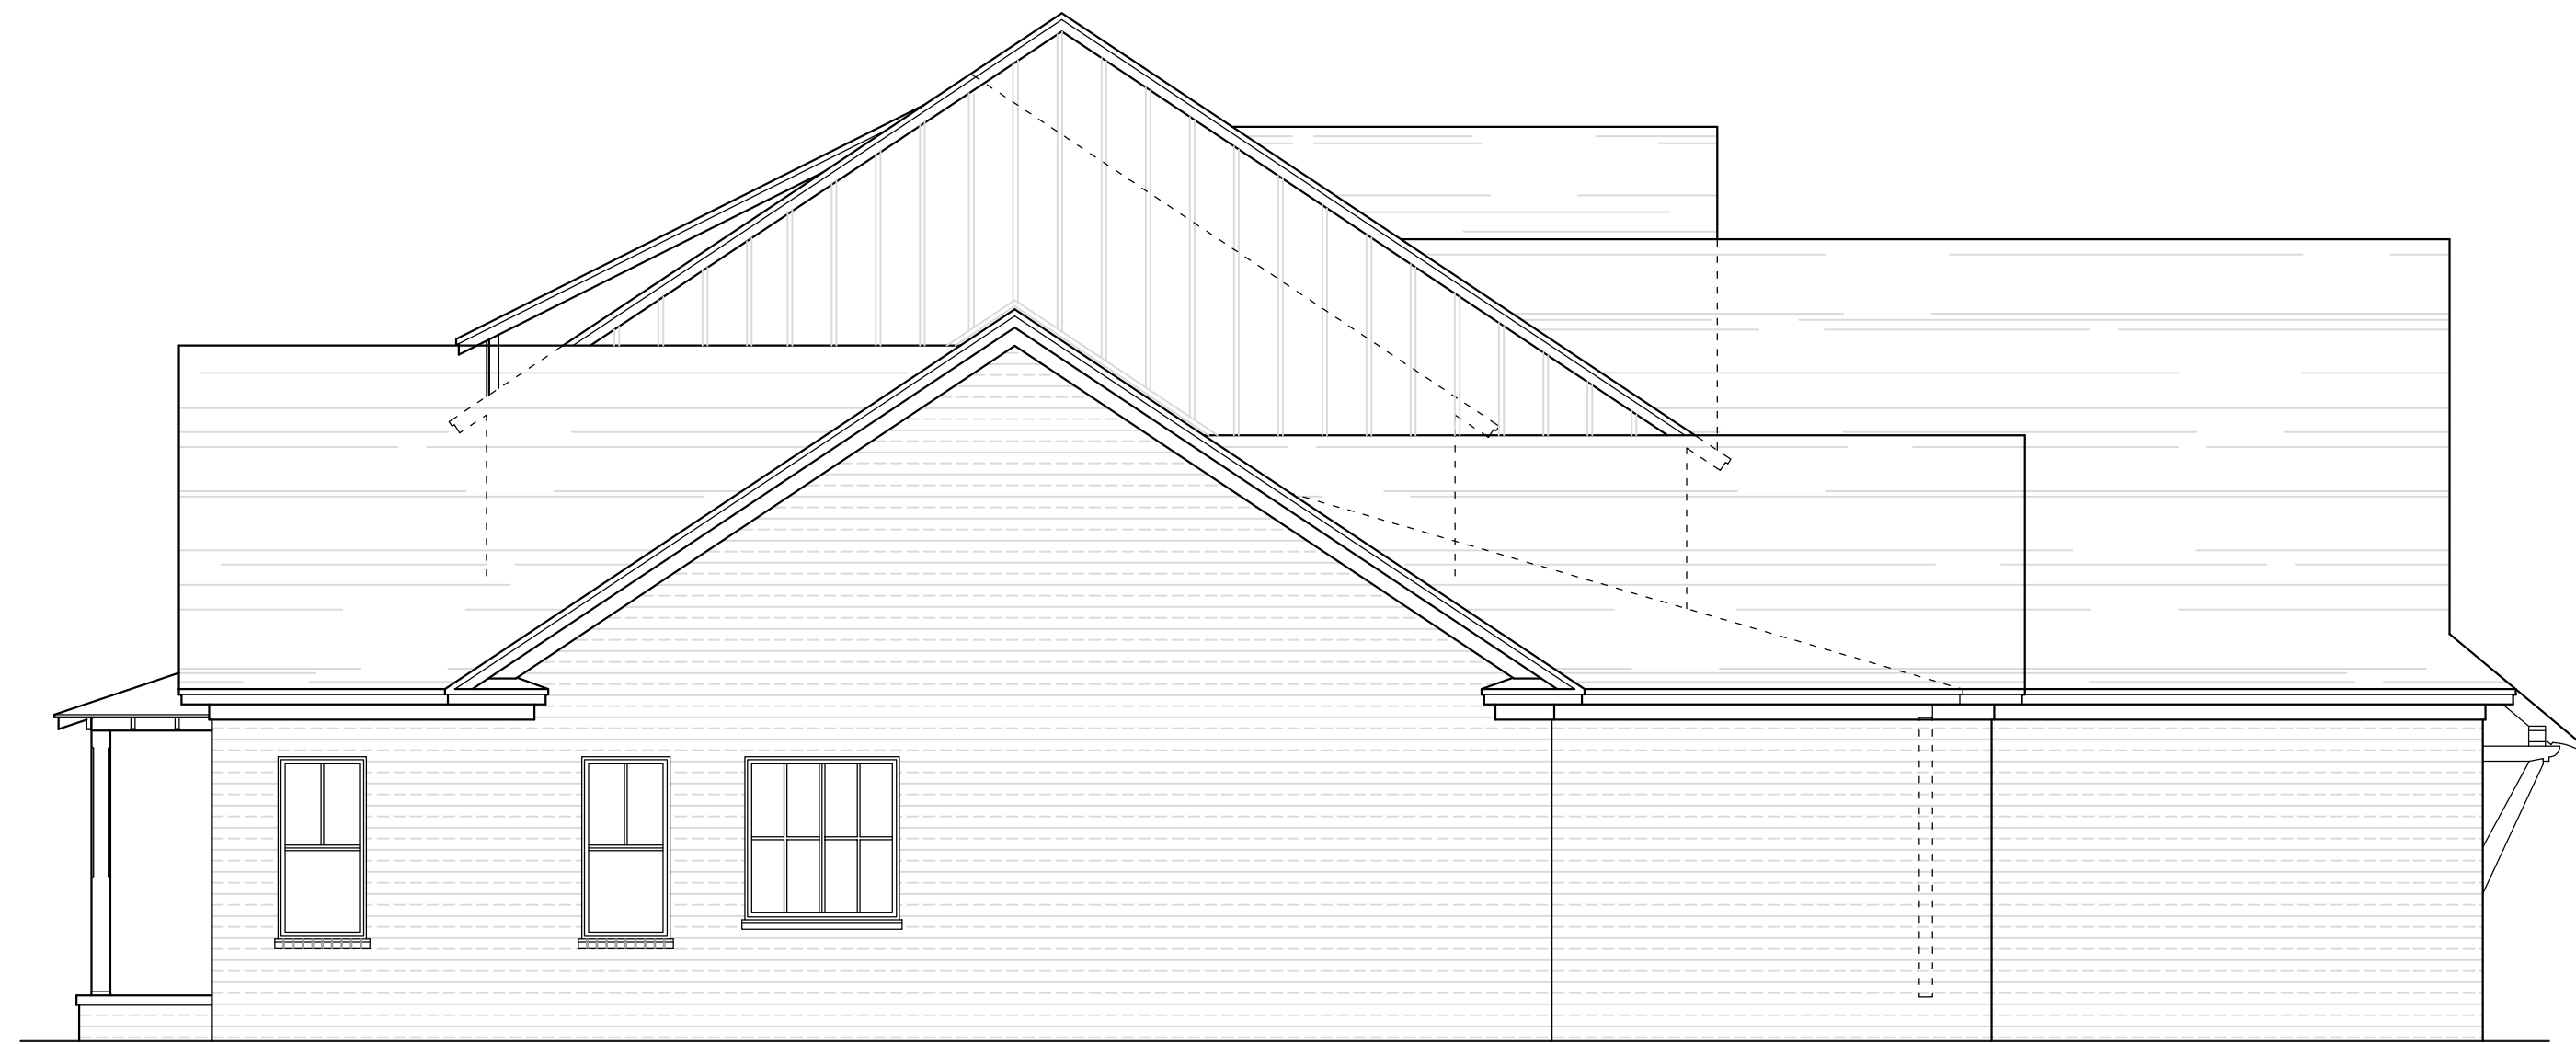

Left Elevation



Main Elevation



Right Elevation



Rear Elevation

Wiltsire House

Elevations

Dowling Homes, LLC

Drawn By:
Teddy Dowling

Scale: 1/4" = 1'-0"

Print Date: 4.15.22

Address:
-

Dowling Homes, LLC
2346 Oliver Road
Timmonsville, S.C. 29161
Phone: 843-665-2816
teddy@dowlinghomes.co


Wiltshire House

Plan View

Dowling Homes, LLC

Floor Space
1st floor: 2215 sqft
2nd floor: 1689 sqft
Total Heated: 3904 sqft
Front Porch: 165 sqft
Rear Porch: 425 sqft
Garage: 799 sqft
Total Under Roof: 5293 sqft

Brick Square Footage:
1st floor: 2281 sqft
2nd floor: 1689 sqft
Total Heated: 3970 sqft

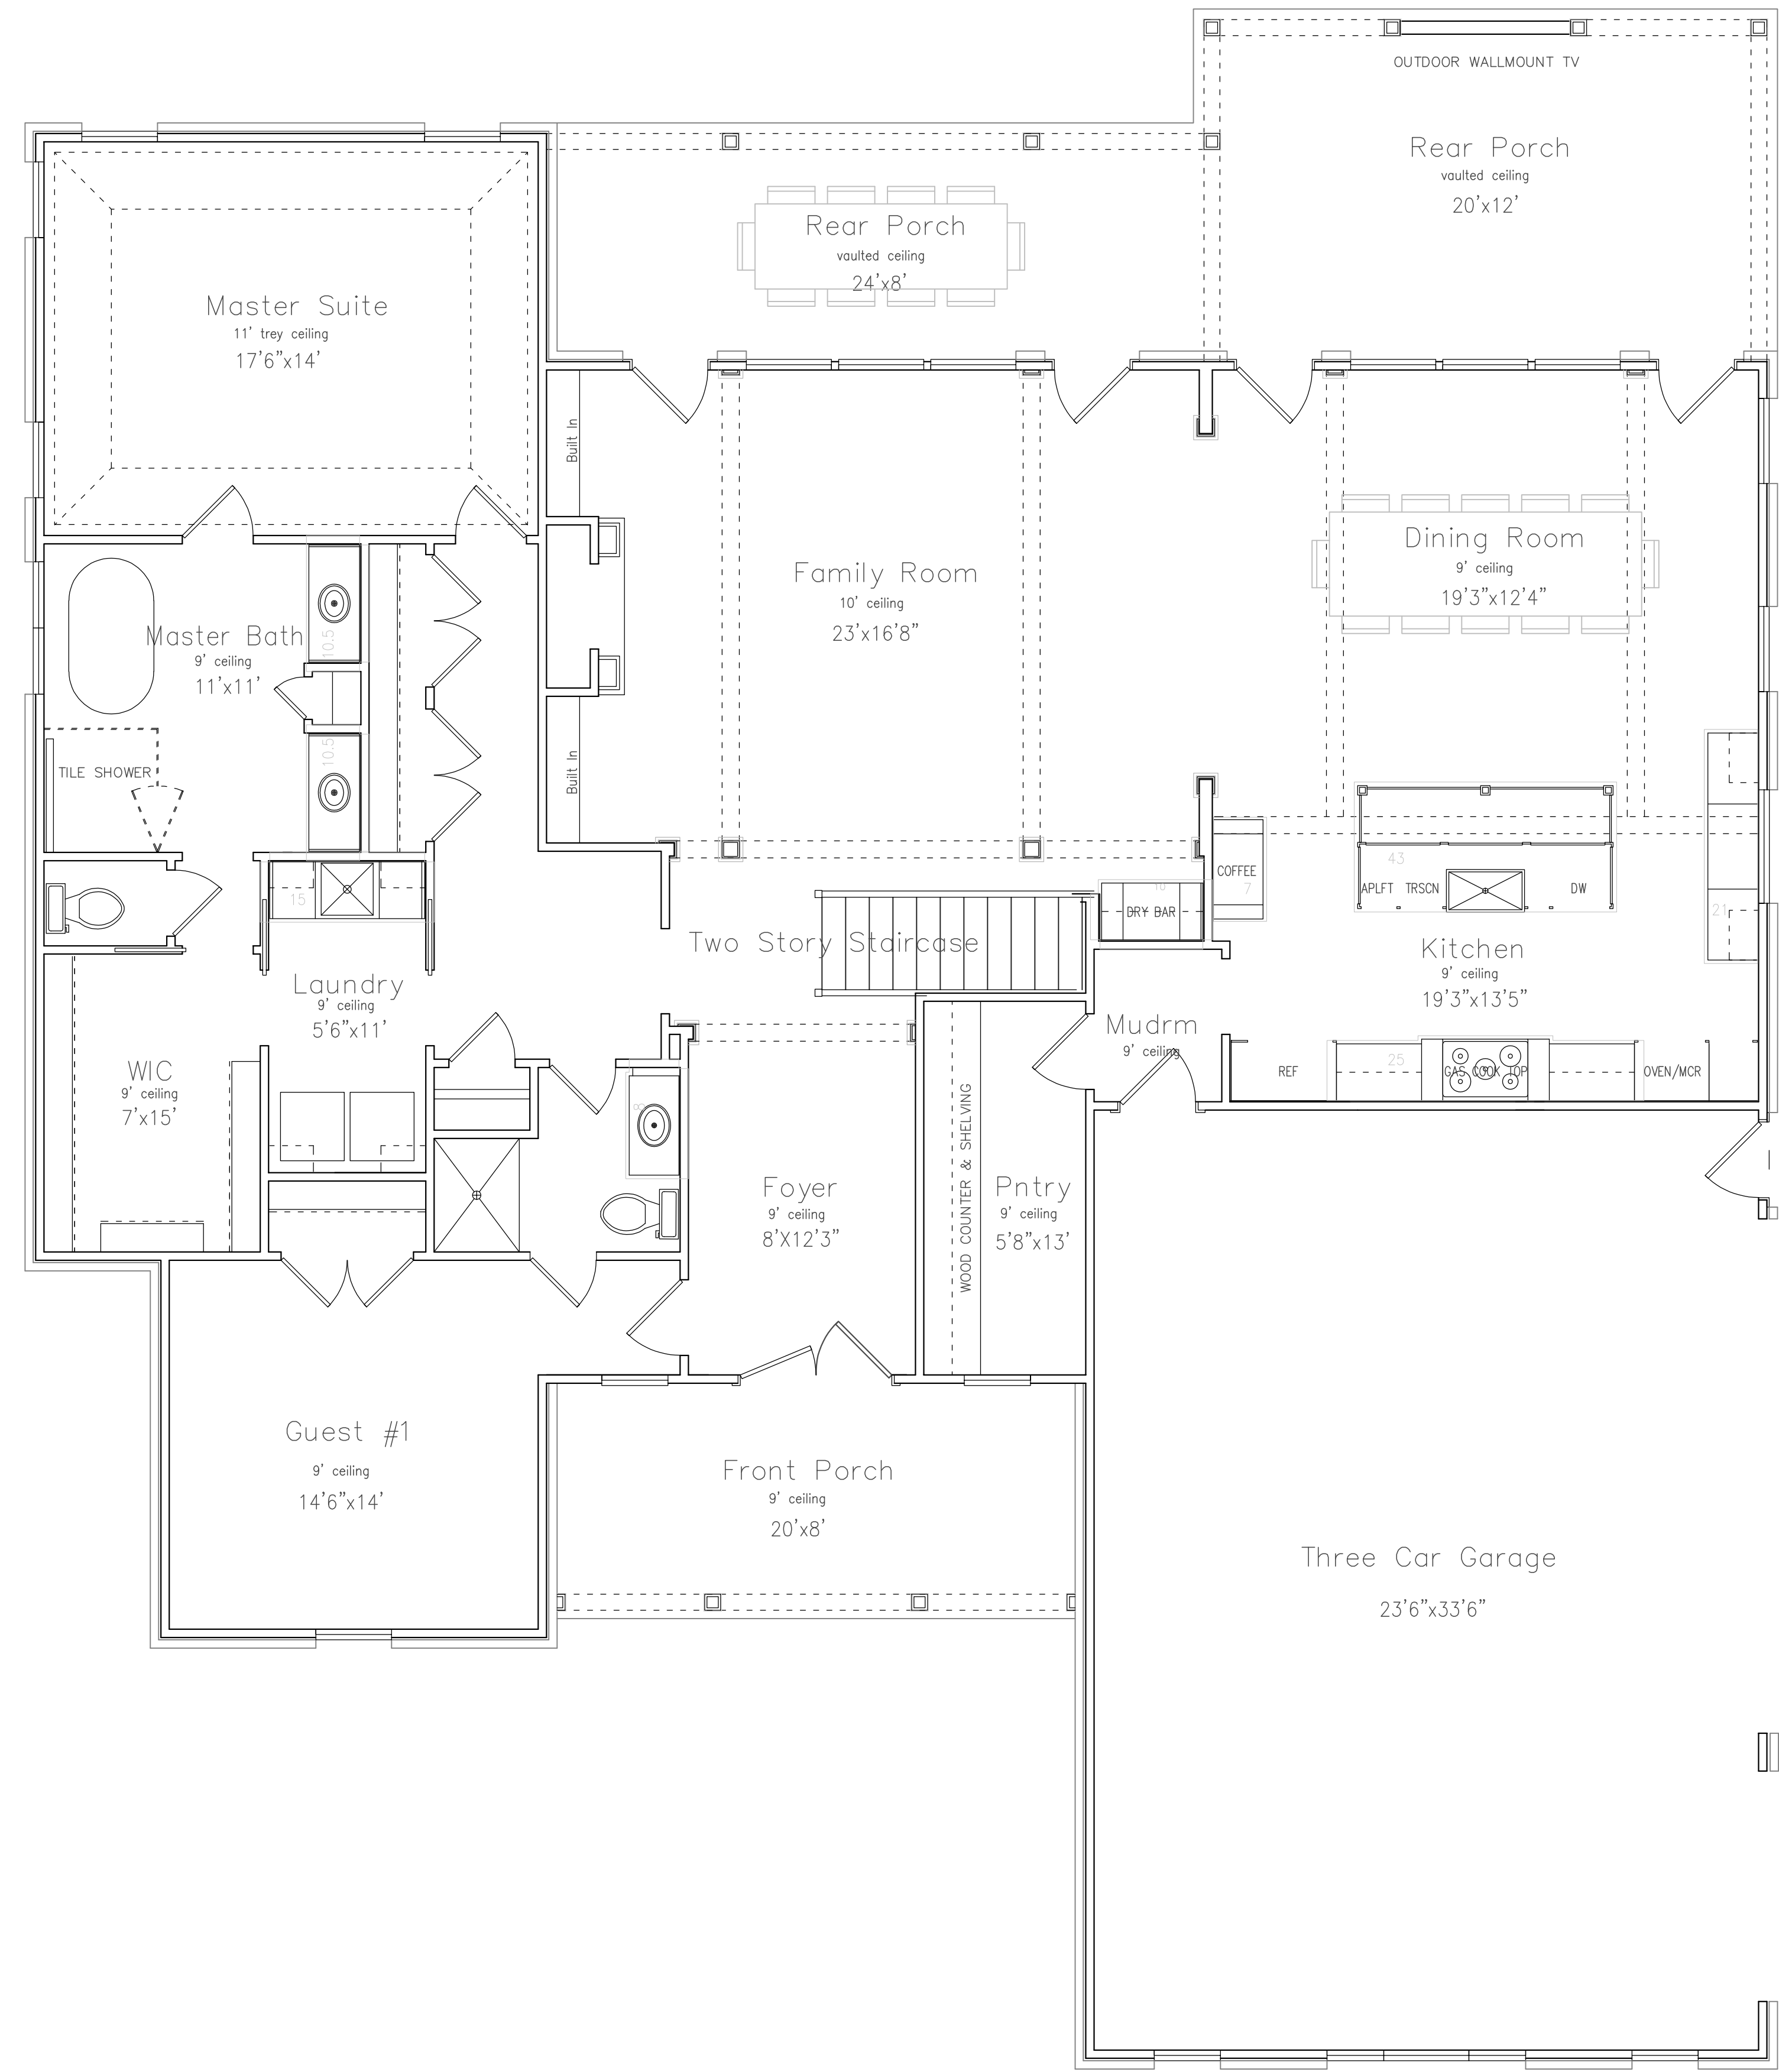

Drawn By:
Teddy Dowling

Scale: 1/4" = 1'-0"

Print Date: 4.15.22

Address:
-

Dowling Homes, LLC
2346 Oliver Road
Timmonsville, S.C. 29161
Phone: 843-665-2816

Dowling Homes, LLC Plan View Wiltsire House

Floor Space
1st floor: 2215 sqft
2nd floor: 1689 sqft
Total Heated: 3904 sqft
Front Porch: 165 sqft
Rear Porch: 425 sqft
Garage: 799 sqft
Total Under Roof: 5293 sqft

Brick Square Footage:
1st floor: 2281 sqft
2nd floor: 1689 sqft
Total Heated: 3970 sqft

